
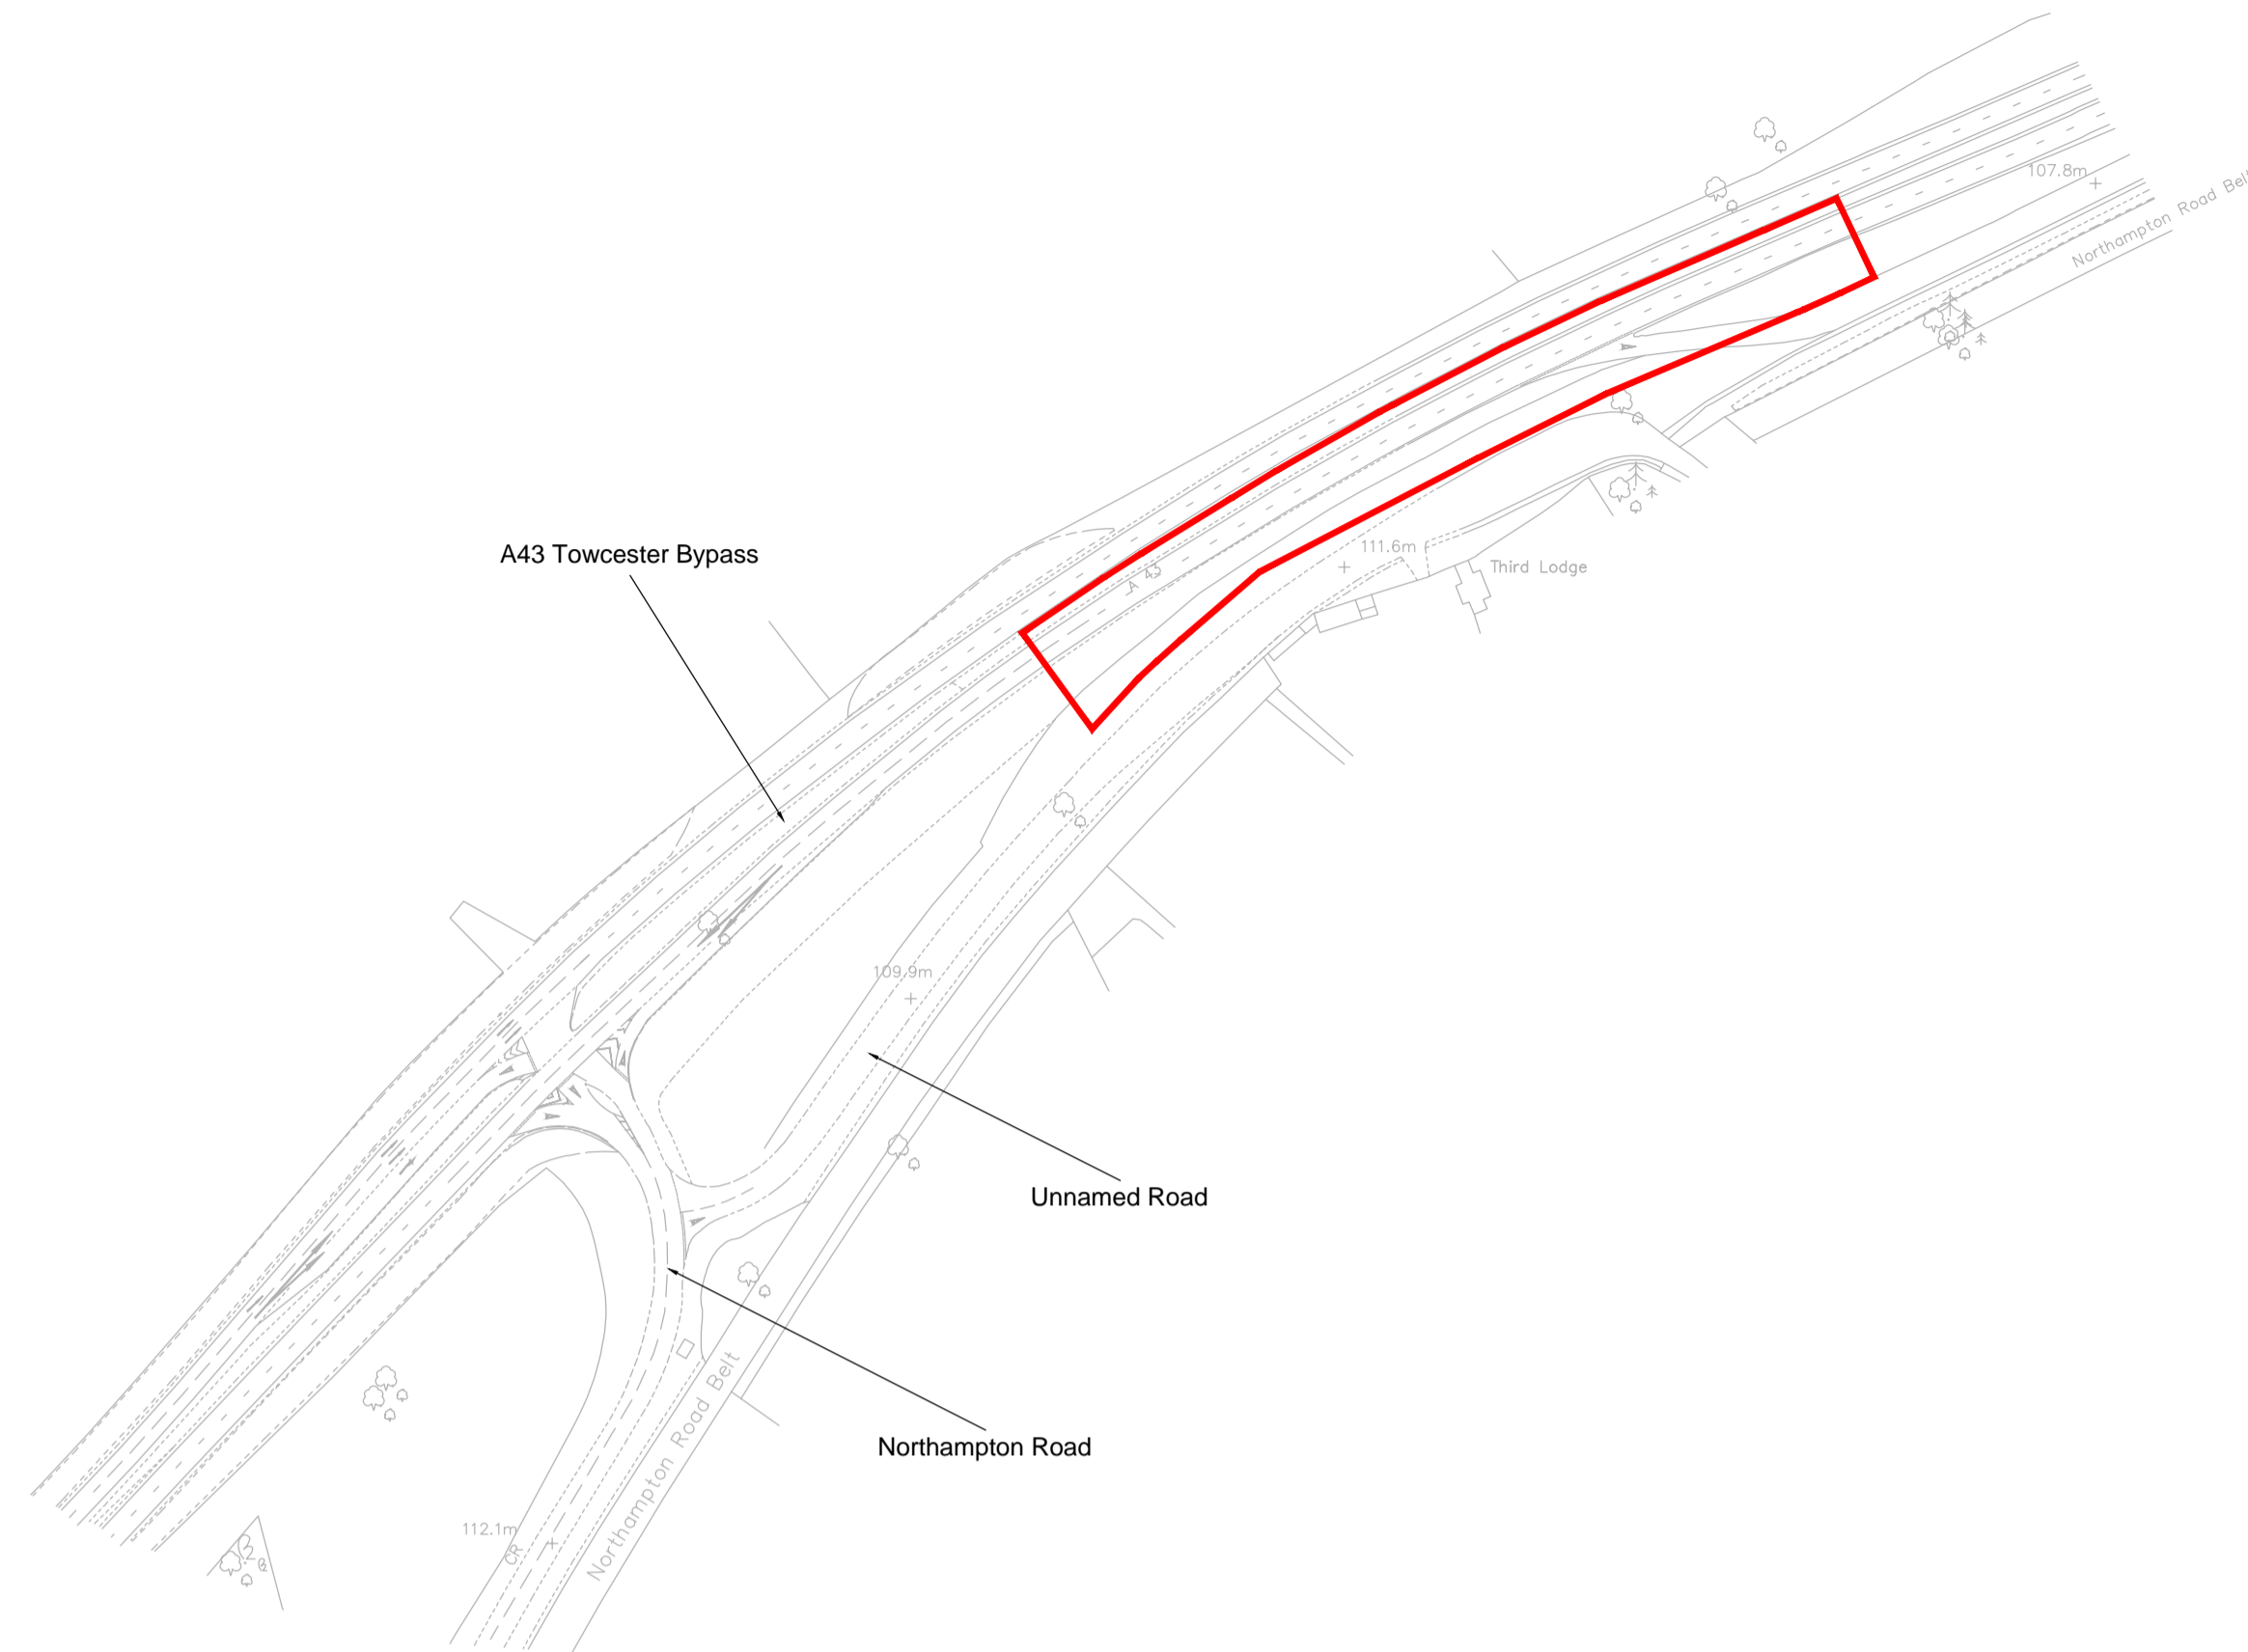


A43 Tiffield Turn

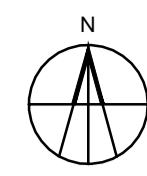


A43/Northampton Road

LEGEND


— Red Line Boundary



**DRAFT**

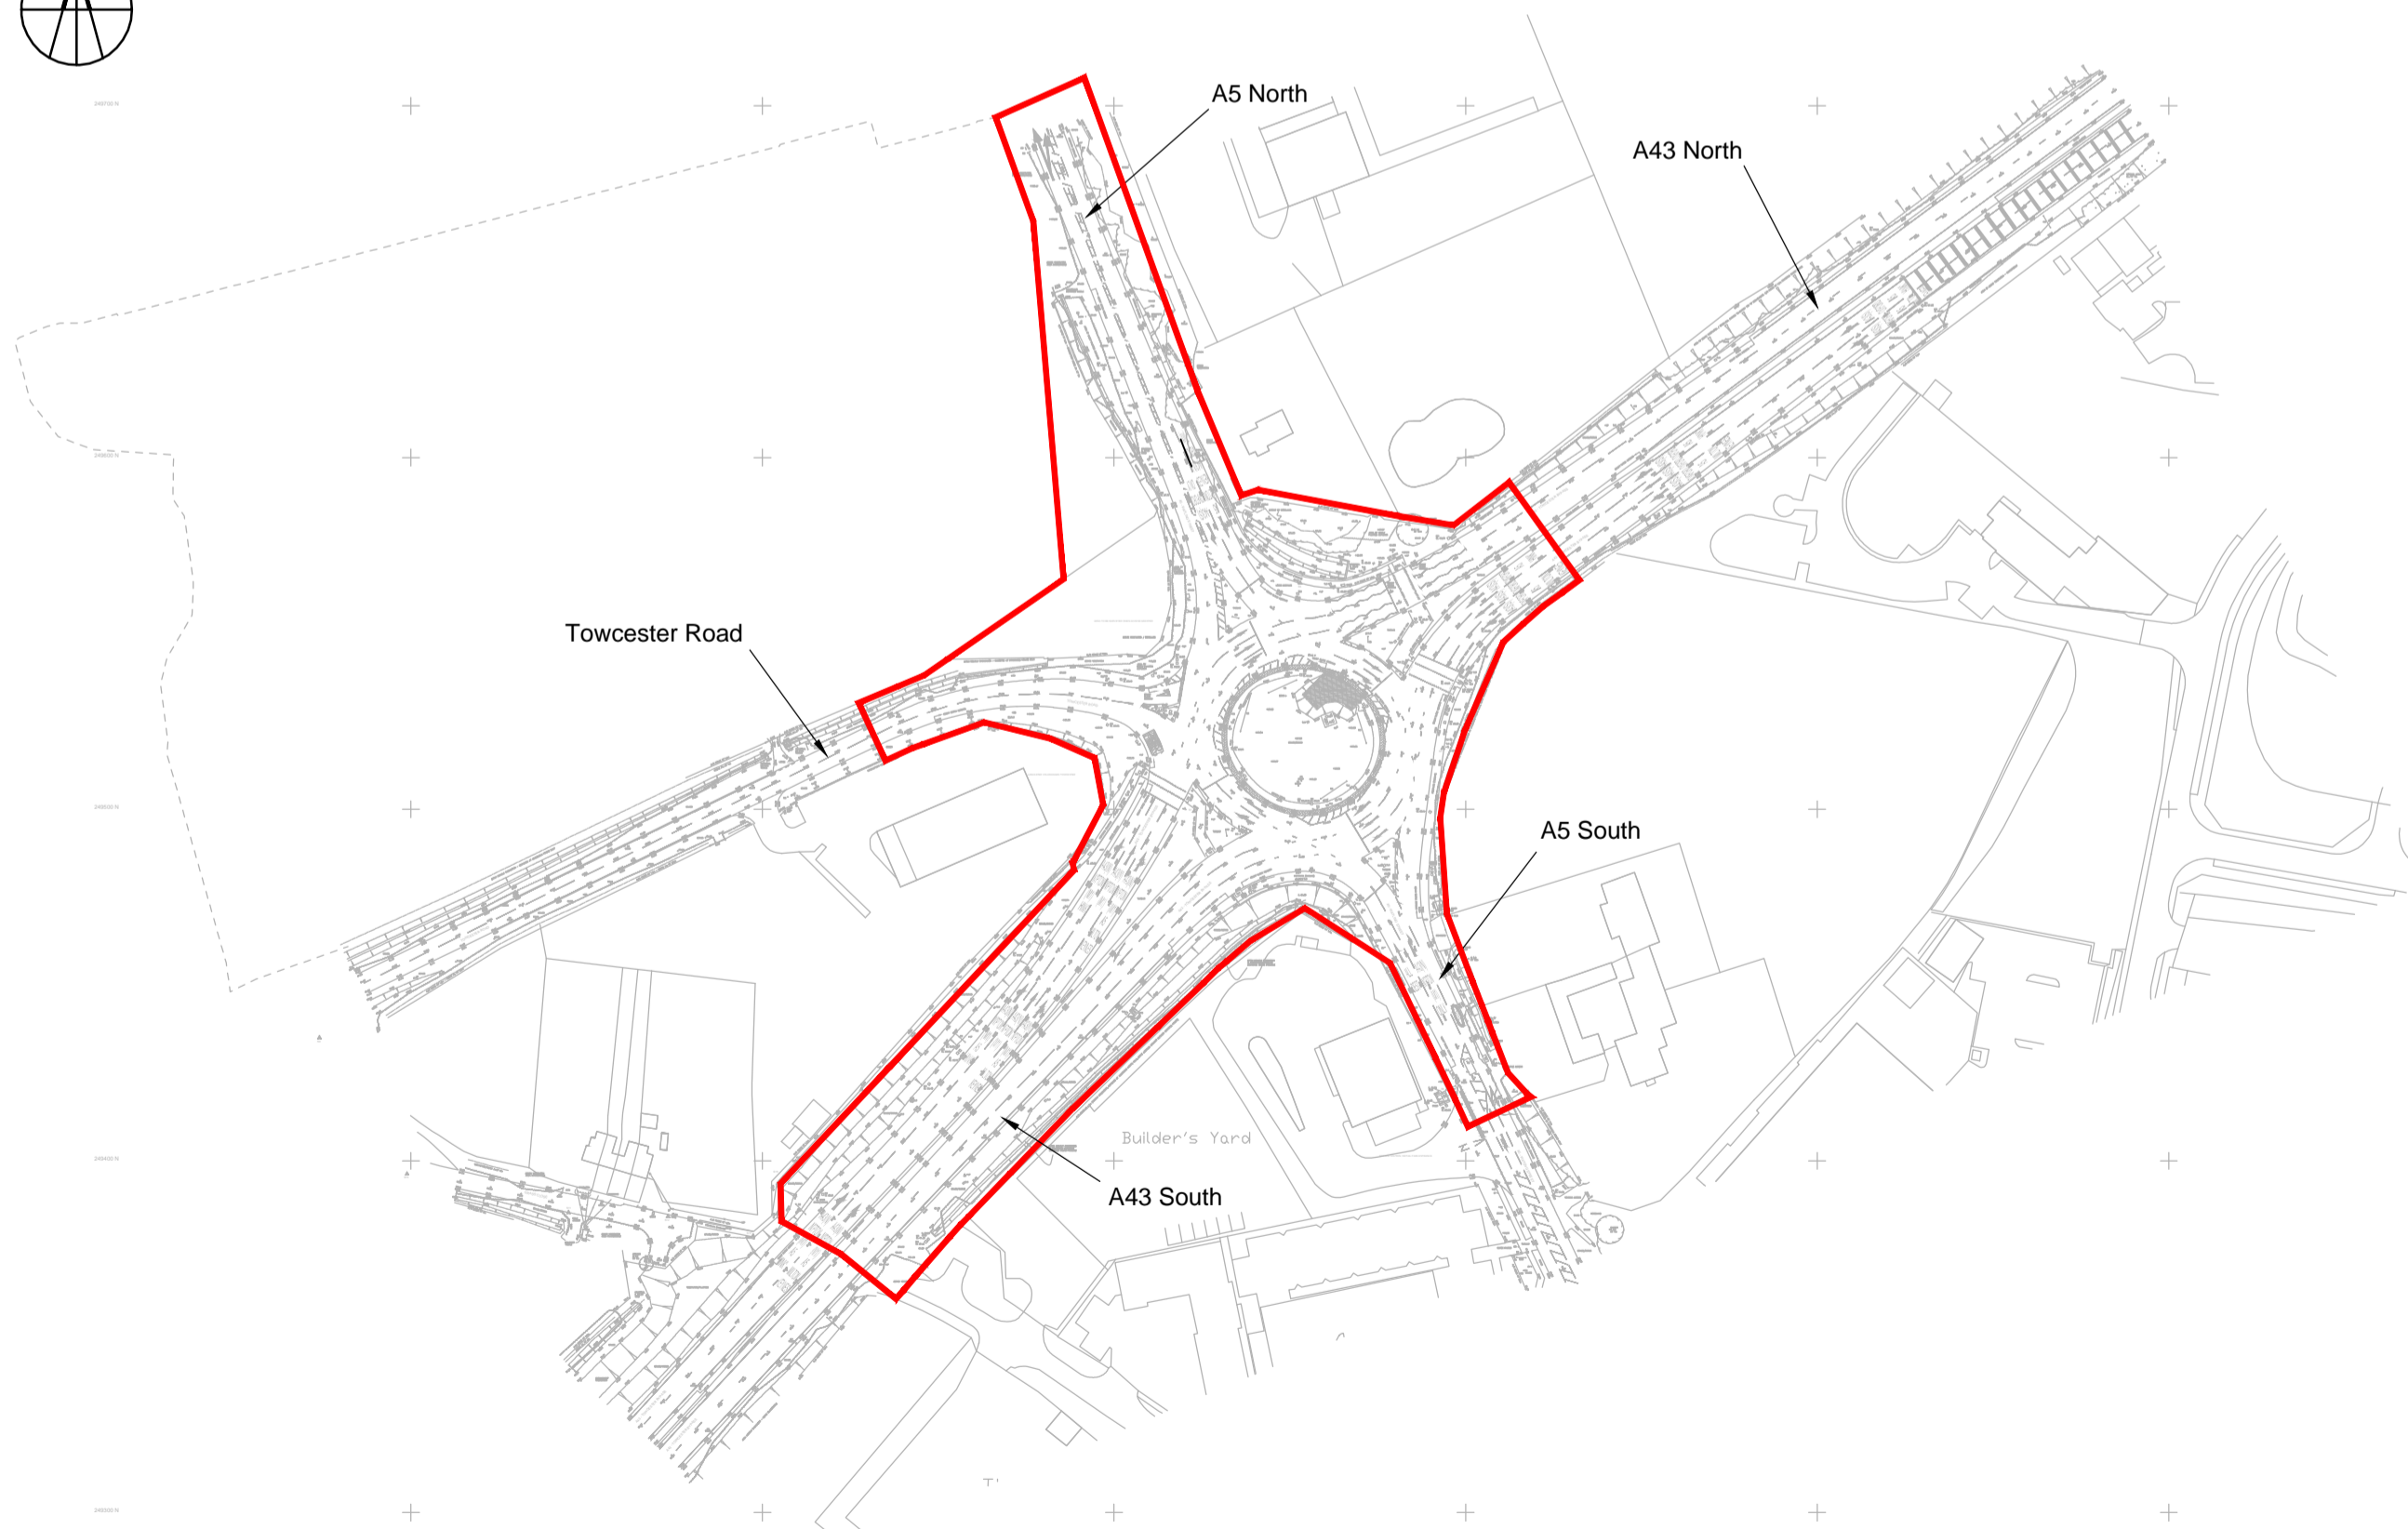

Tove Roundabout

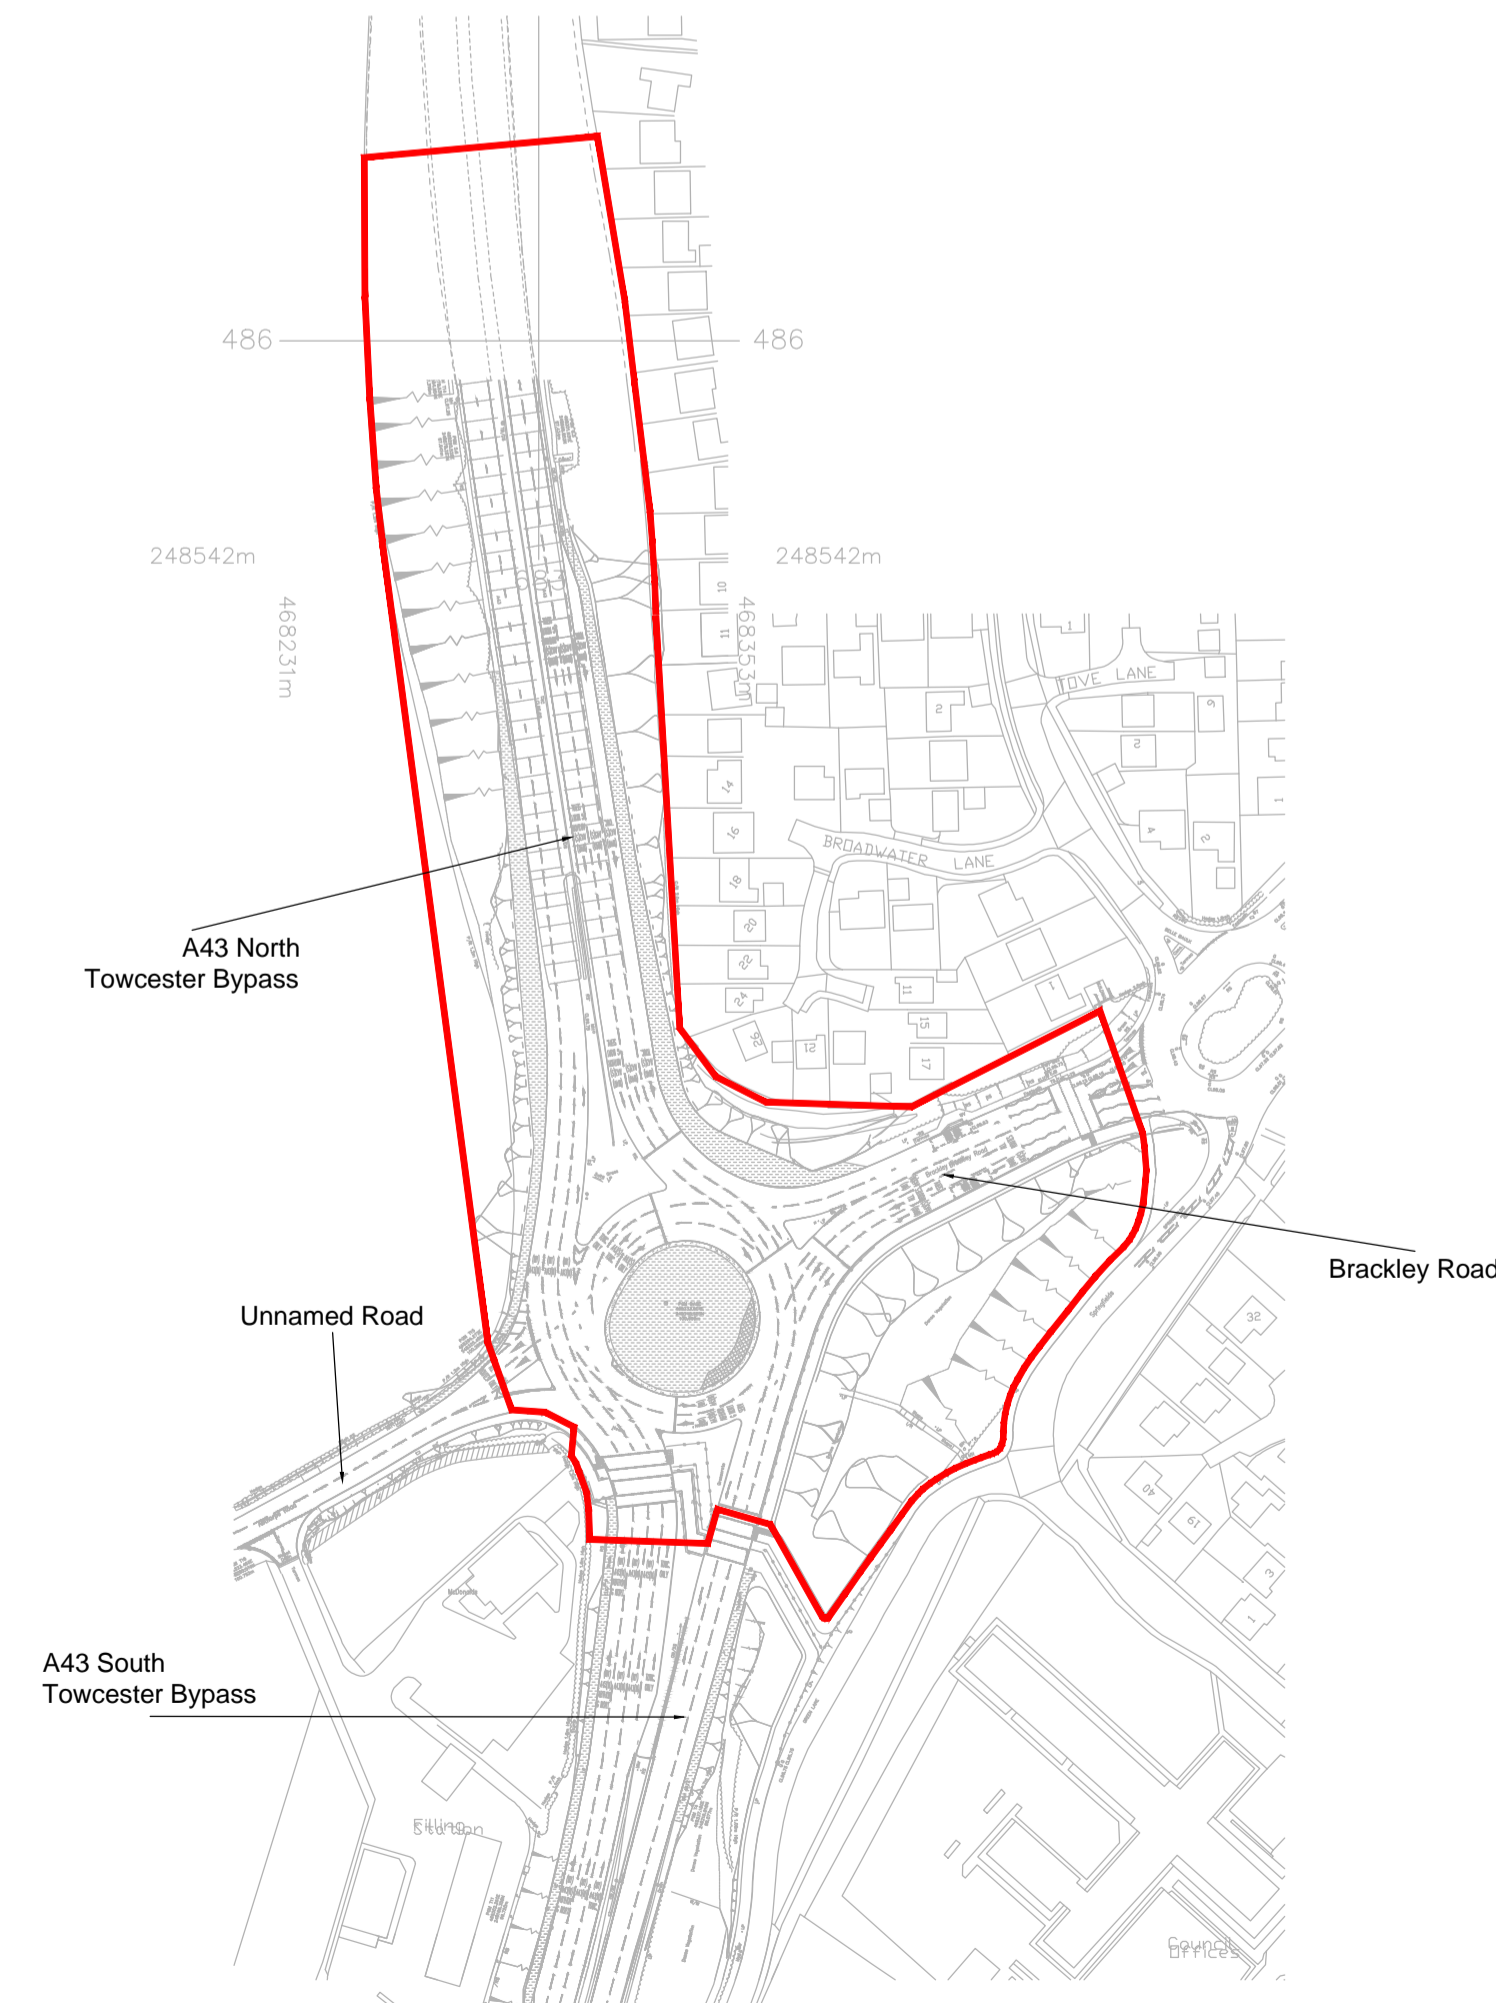

Abthorpe Roundabout

|     |      |                           |     |     |
|-----|------|---------------------------|-----|-----|
| REV | DATE | DETAILS OF ISSUE/REVISION | DRW | REV |
| ..  | ..   | ..                        | ..  | ..  |



THE RAIL CENTRAL RAIL  
FREIGHT INTERCHANGE  
ORDER 201X

DRAWING TITLE  
**Order Limits  
General Arrangement  
Sheet 4 of 7**

|           |         |          |     |
|-----------|---------|----------|-----|
| SCALE     | 1:2,000 | DRAWN    | PSW |
| PAGE SIZE | A1      | REVIEWED | MB  |

|            |          |
|------------|----------|
| REGULATION | DOCUMENT |
| 5(2) (o)   | NUMBER   |

DRAWING STATUS  
**DRAFT - STAGE 2 CONSULTATION**

|            |          |
|------------|----------|
| DRAWING No | REVISION |
| NUMBER     | REV      |