




INSET 1 - Willow Lodge To Malzor Lane

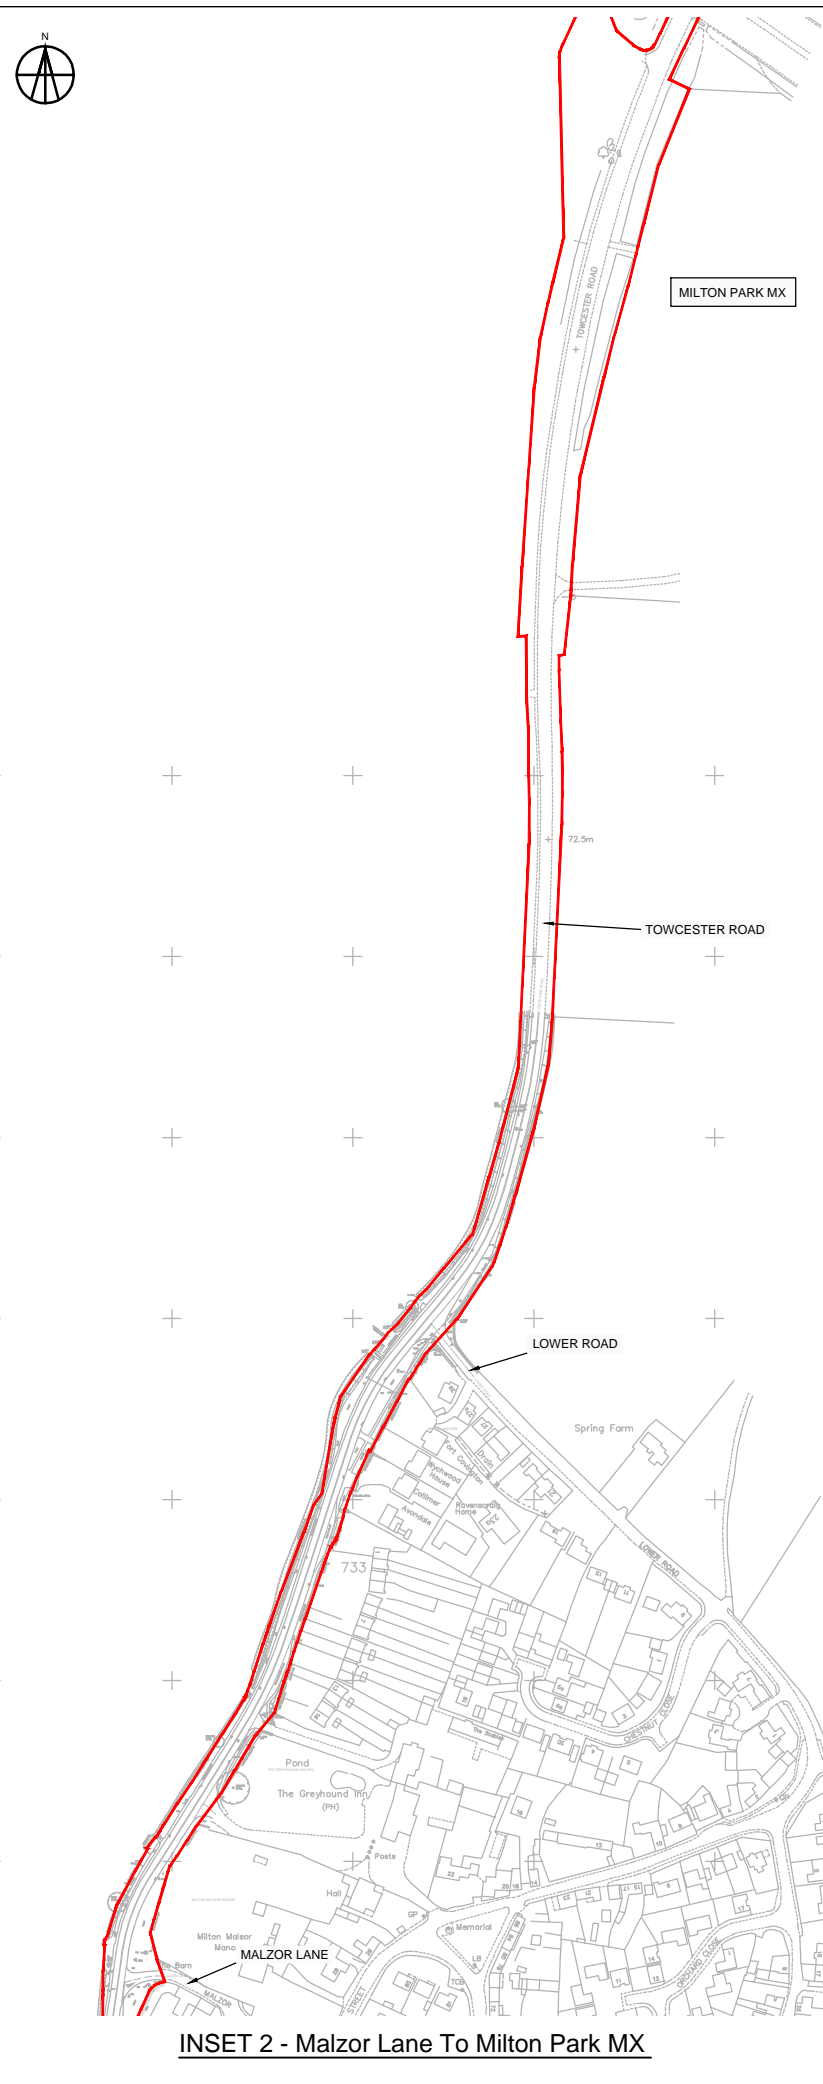

INSET 2 - Malzor Lane To Milton Park MX

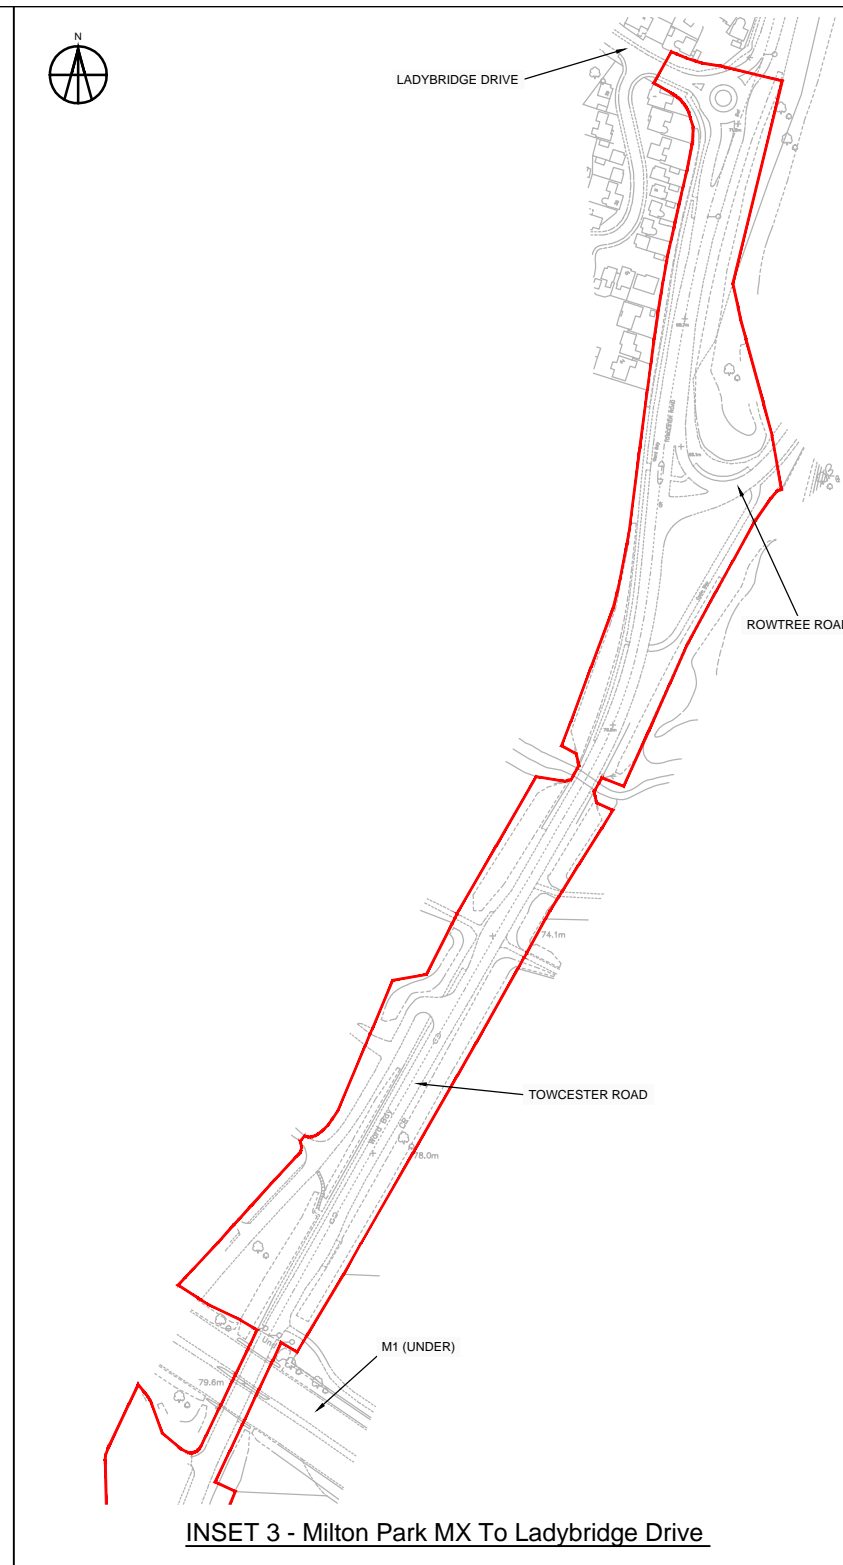

INSET 3 - Milton Park MX To Ladybridge Drive

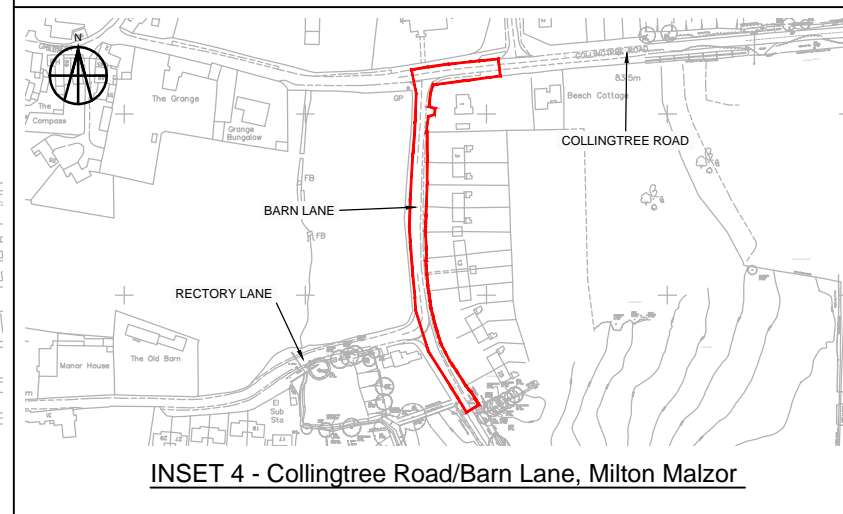

INSET 4 - Collingtree Road/Barn Lane, Milton Malzor

LEGEND

Red Line Boundary

Location Plan
Scale 1:40,000

0 50 100 150m

DRAFT

REV	DATE	DETAILS OF ISSUE/REVISION	DRW	REV
-	-	-	-	-

ASHFIELD LAND

Rail Central
Northamptonshire

THE RAIL CENTRAL RAIL FREIGHT INTERCHANGE ORDER 201X

DRAWING TITLE
Order Limits
General Arrangement
Sheet 7 of 7

SCALE	1:2,000	DRAWN	PSW
PAGE SIZE	A1	REVIEWED	MB
REGULATION	DOCUMENT		
5(2) (o)	NUMBER		

DRAWING STATUS
DRAFT - STAGE 2 CONSULTATION

DRAWING No	REVISION
NUMBER	REV