

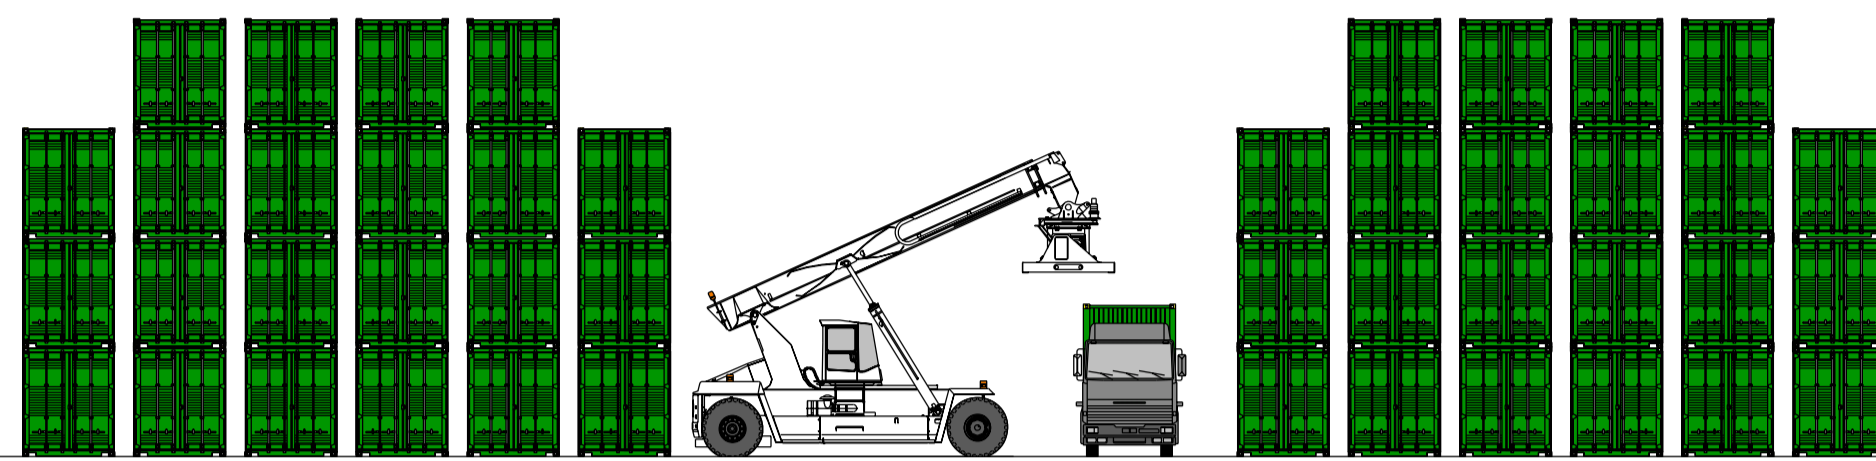
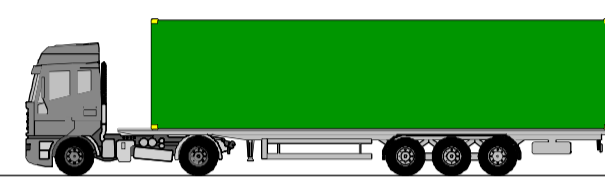


OUT-GATE

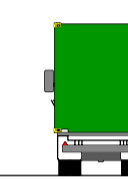


CONTAINER STORAGE

REACHSTACKER

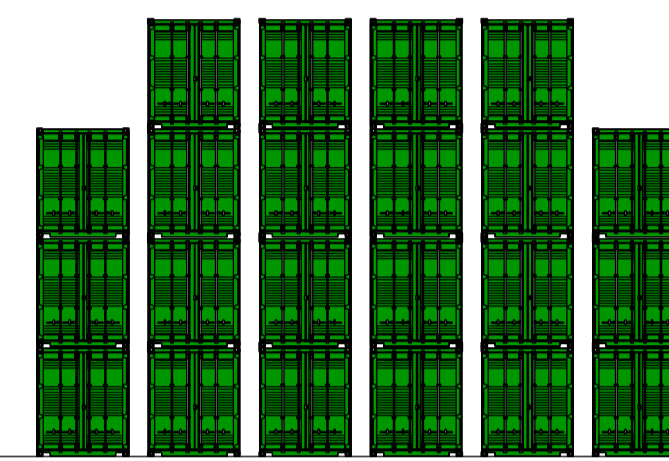

INTERMODAL TERMINAL

CROSS SECTION D  
Chainage 2580m  
INTERMODAL TERMINAL  
ELEVATION LOOKING NORTH

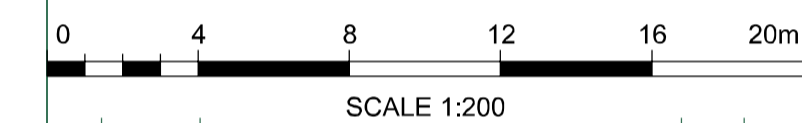

REV	DATE	DETAILS OF ISSUE/REVISION	DRW	REV
01	26-2-18	s42 REVIEW COMMENTS	AT	NG



THE RAIL CENTRAL  
RAIL FREIGHT INTERCHANGE  
AND HIGHWAY ORDER 201[x]


DRAWING TITLE  
RAIL INTERCHANGE  
ILLUSTRATIVE INTERMODAL  
TERMINAL LAYOUT - CROSS  
SECTION

SCALE	1:200	DRAWN	A.Trust
PAGE SIZE	A1	REVIEWED	N.Gallop


REGULATION	DOCUMENT
5(2)(o)	XX

DRAWING STATUS  
DRAFT

DRAWING No	REVISION
TRS-DRG-RC-001012	01

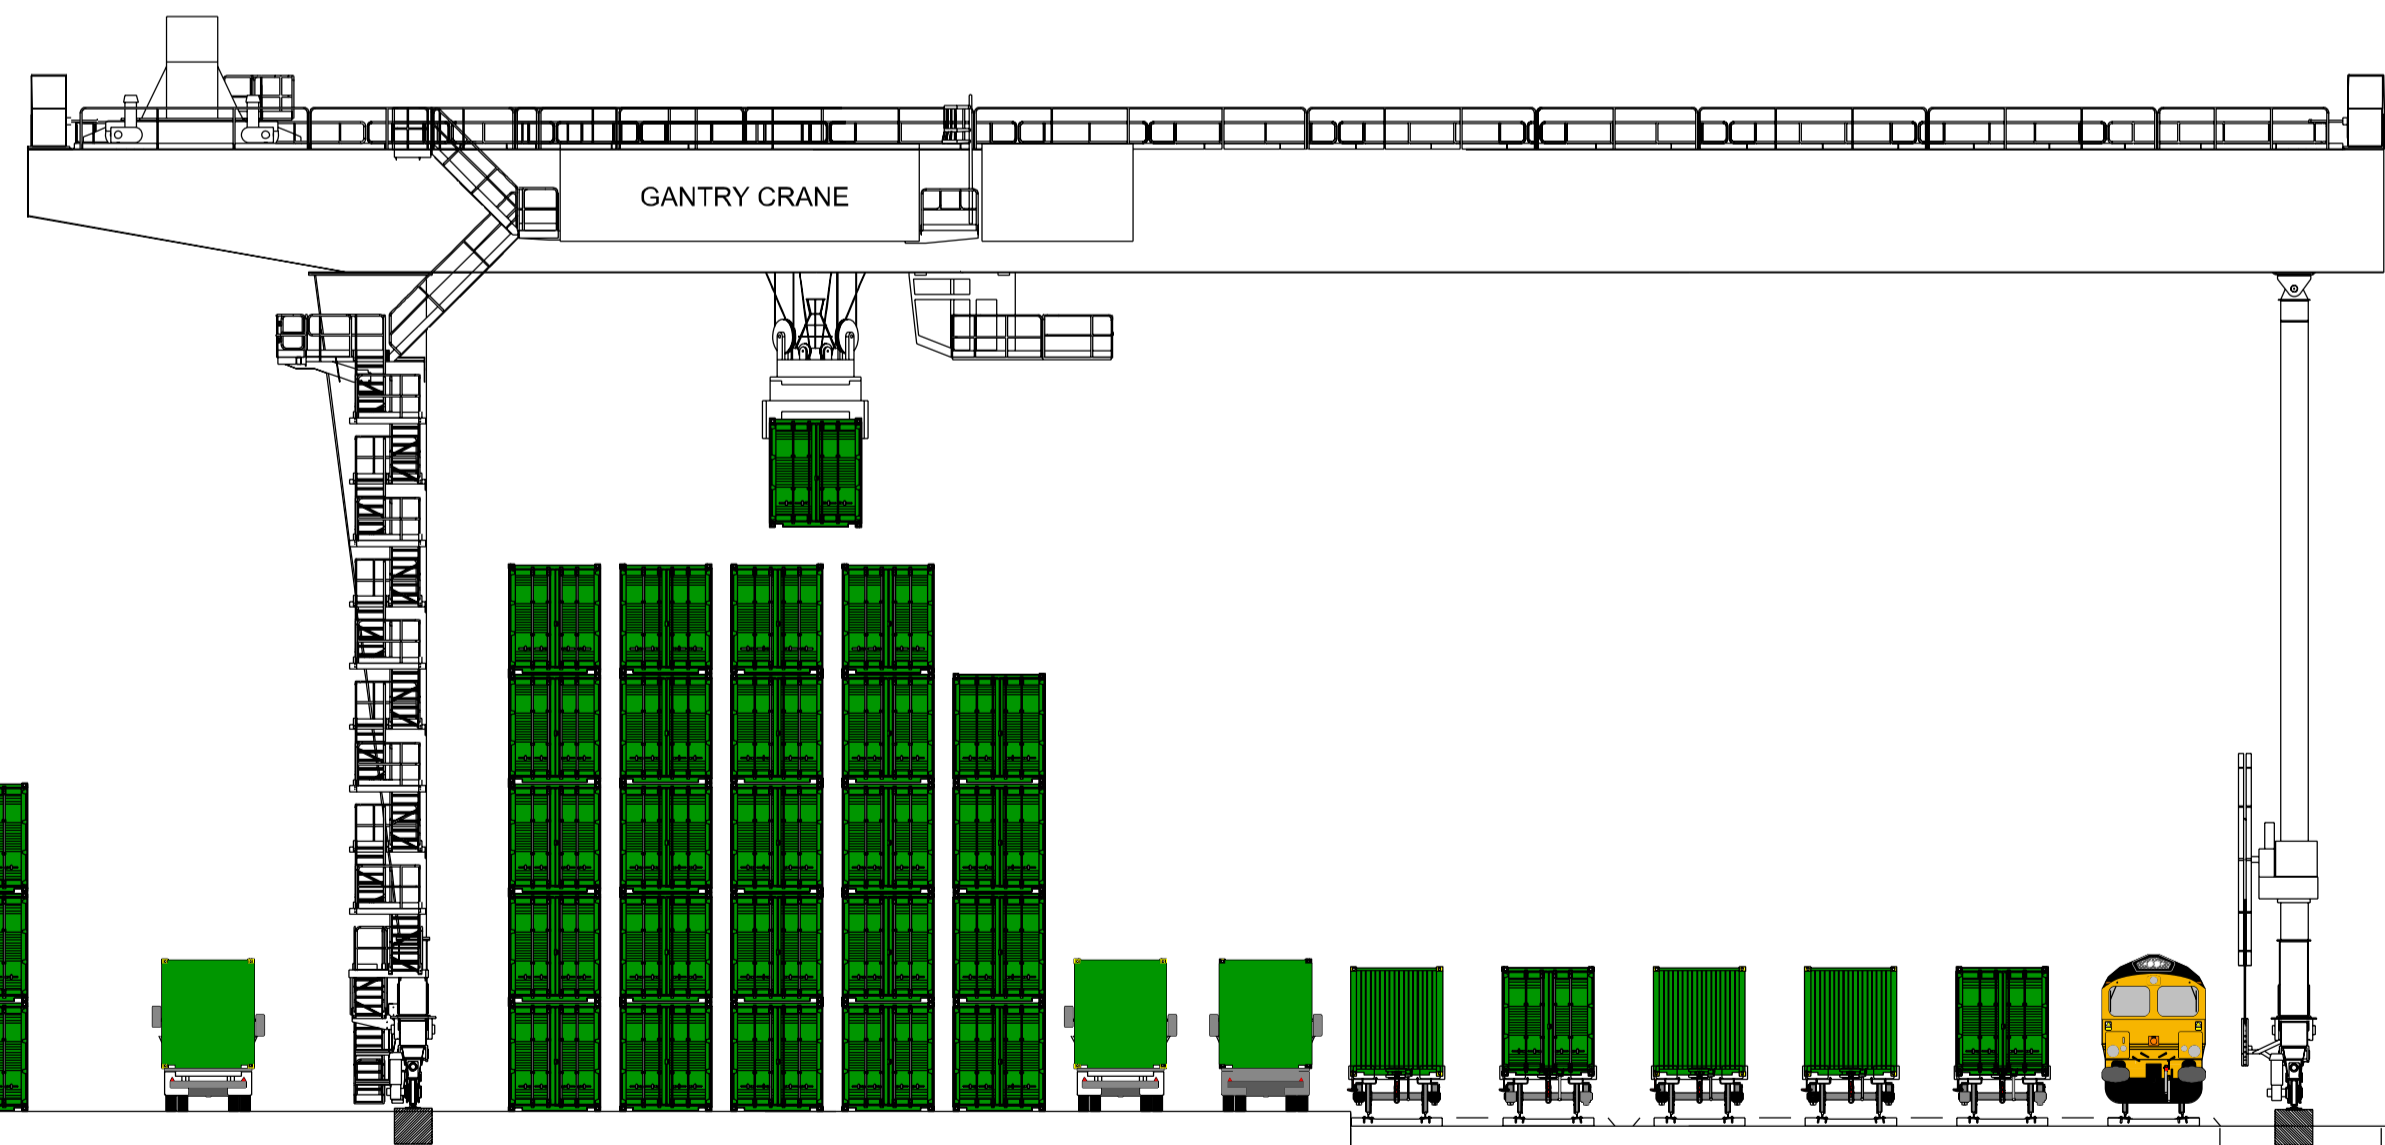

GANTRY CRANE

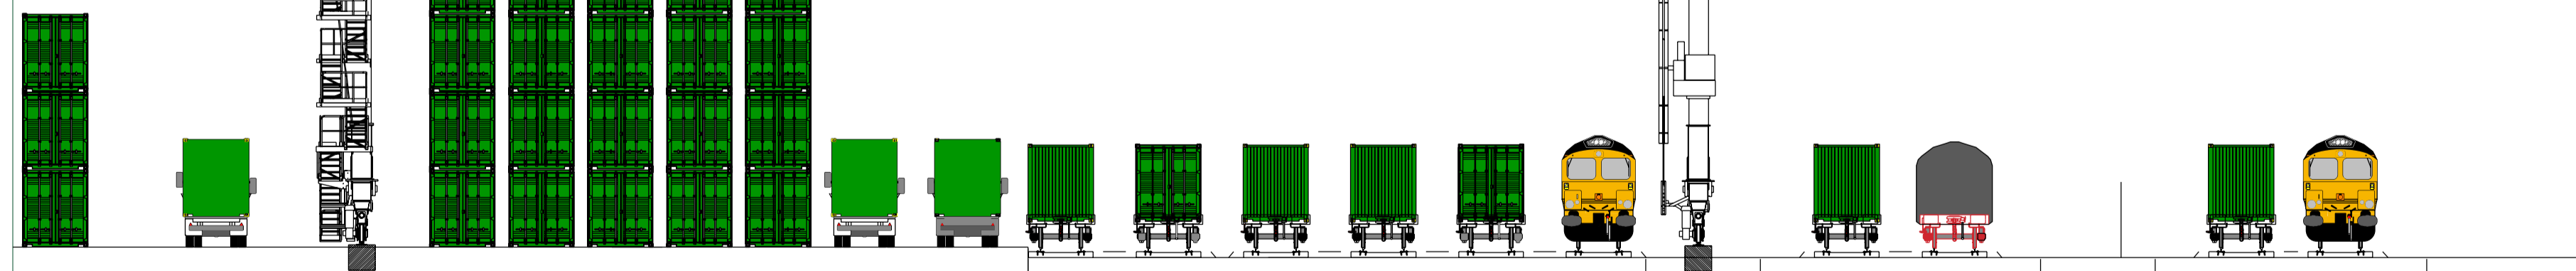


RECEPTION &  
HANDLING  
SIDINGS

RECEPTION  
SIDINGS  
(ELECTRIFIED)

NETWORK RAIL  
NORTHAMPTON  
LOOP

CROSS SECTION D  
Chainage 2580m  
INTERMODAL TERMINAL  
ELEVATION LOOKING NORTH

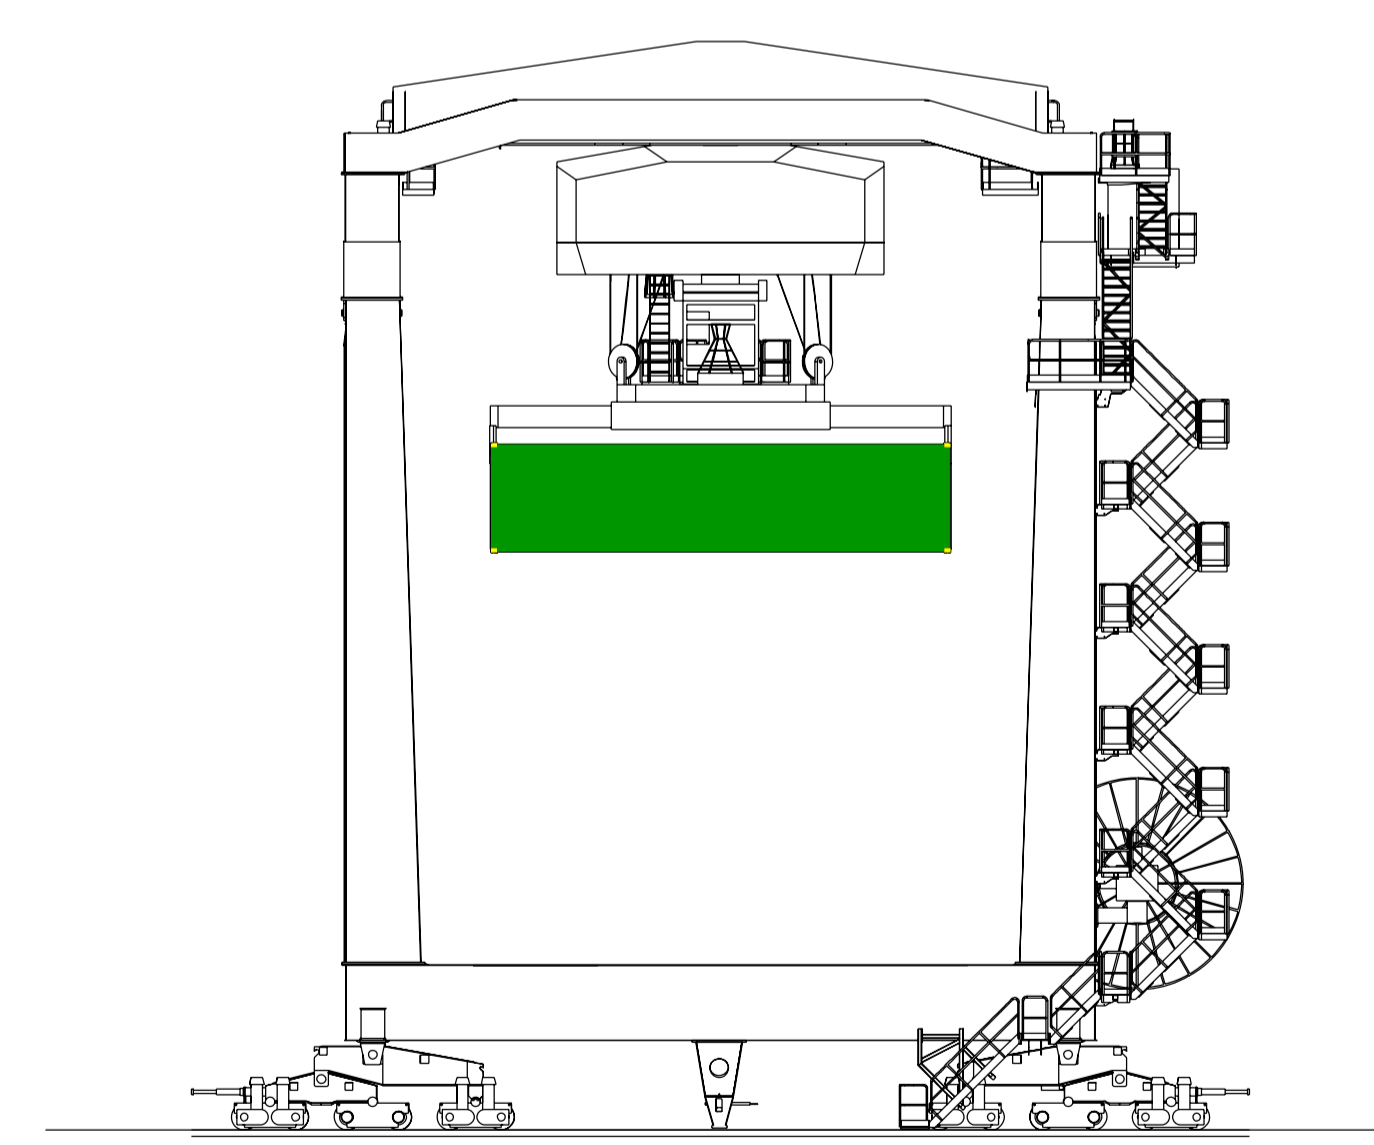

GANTRY CRANE  
ELEVATION LOOKING EAST