

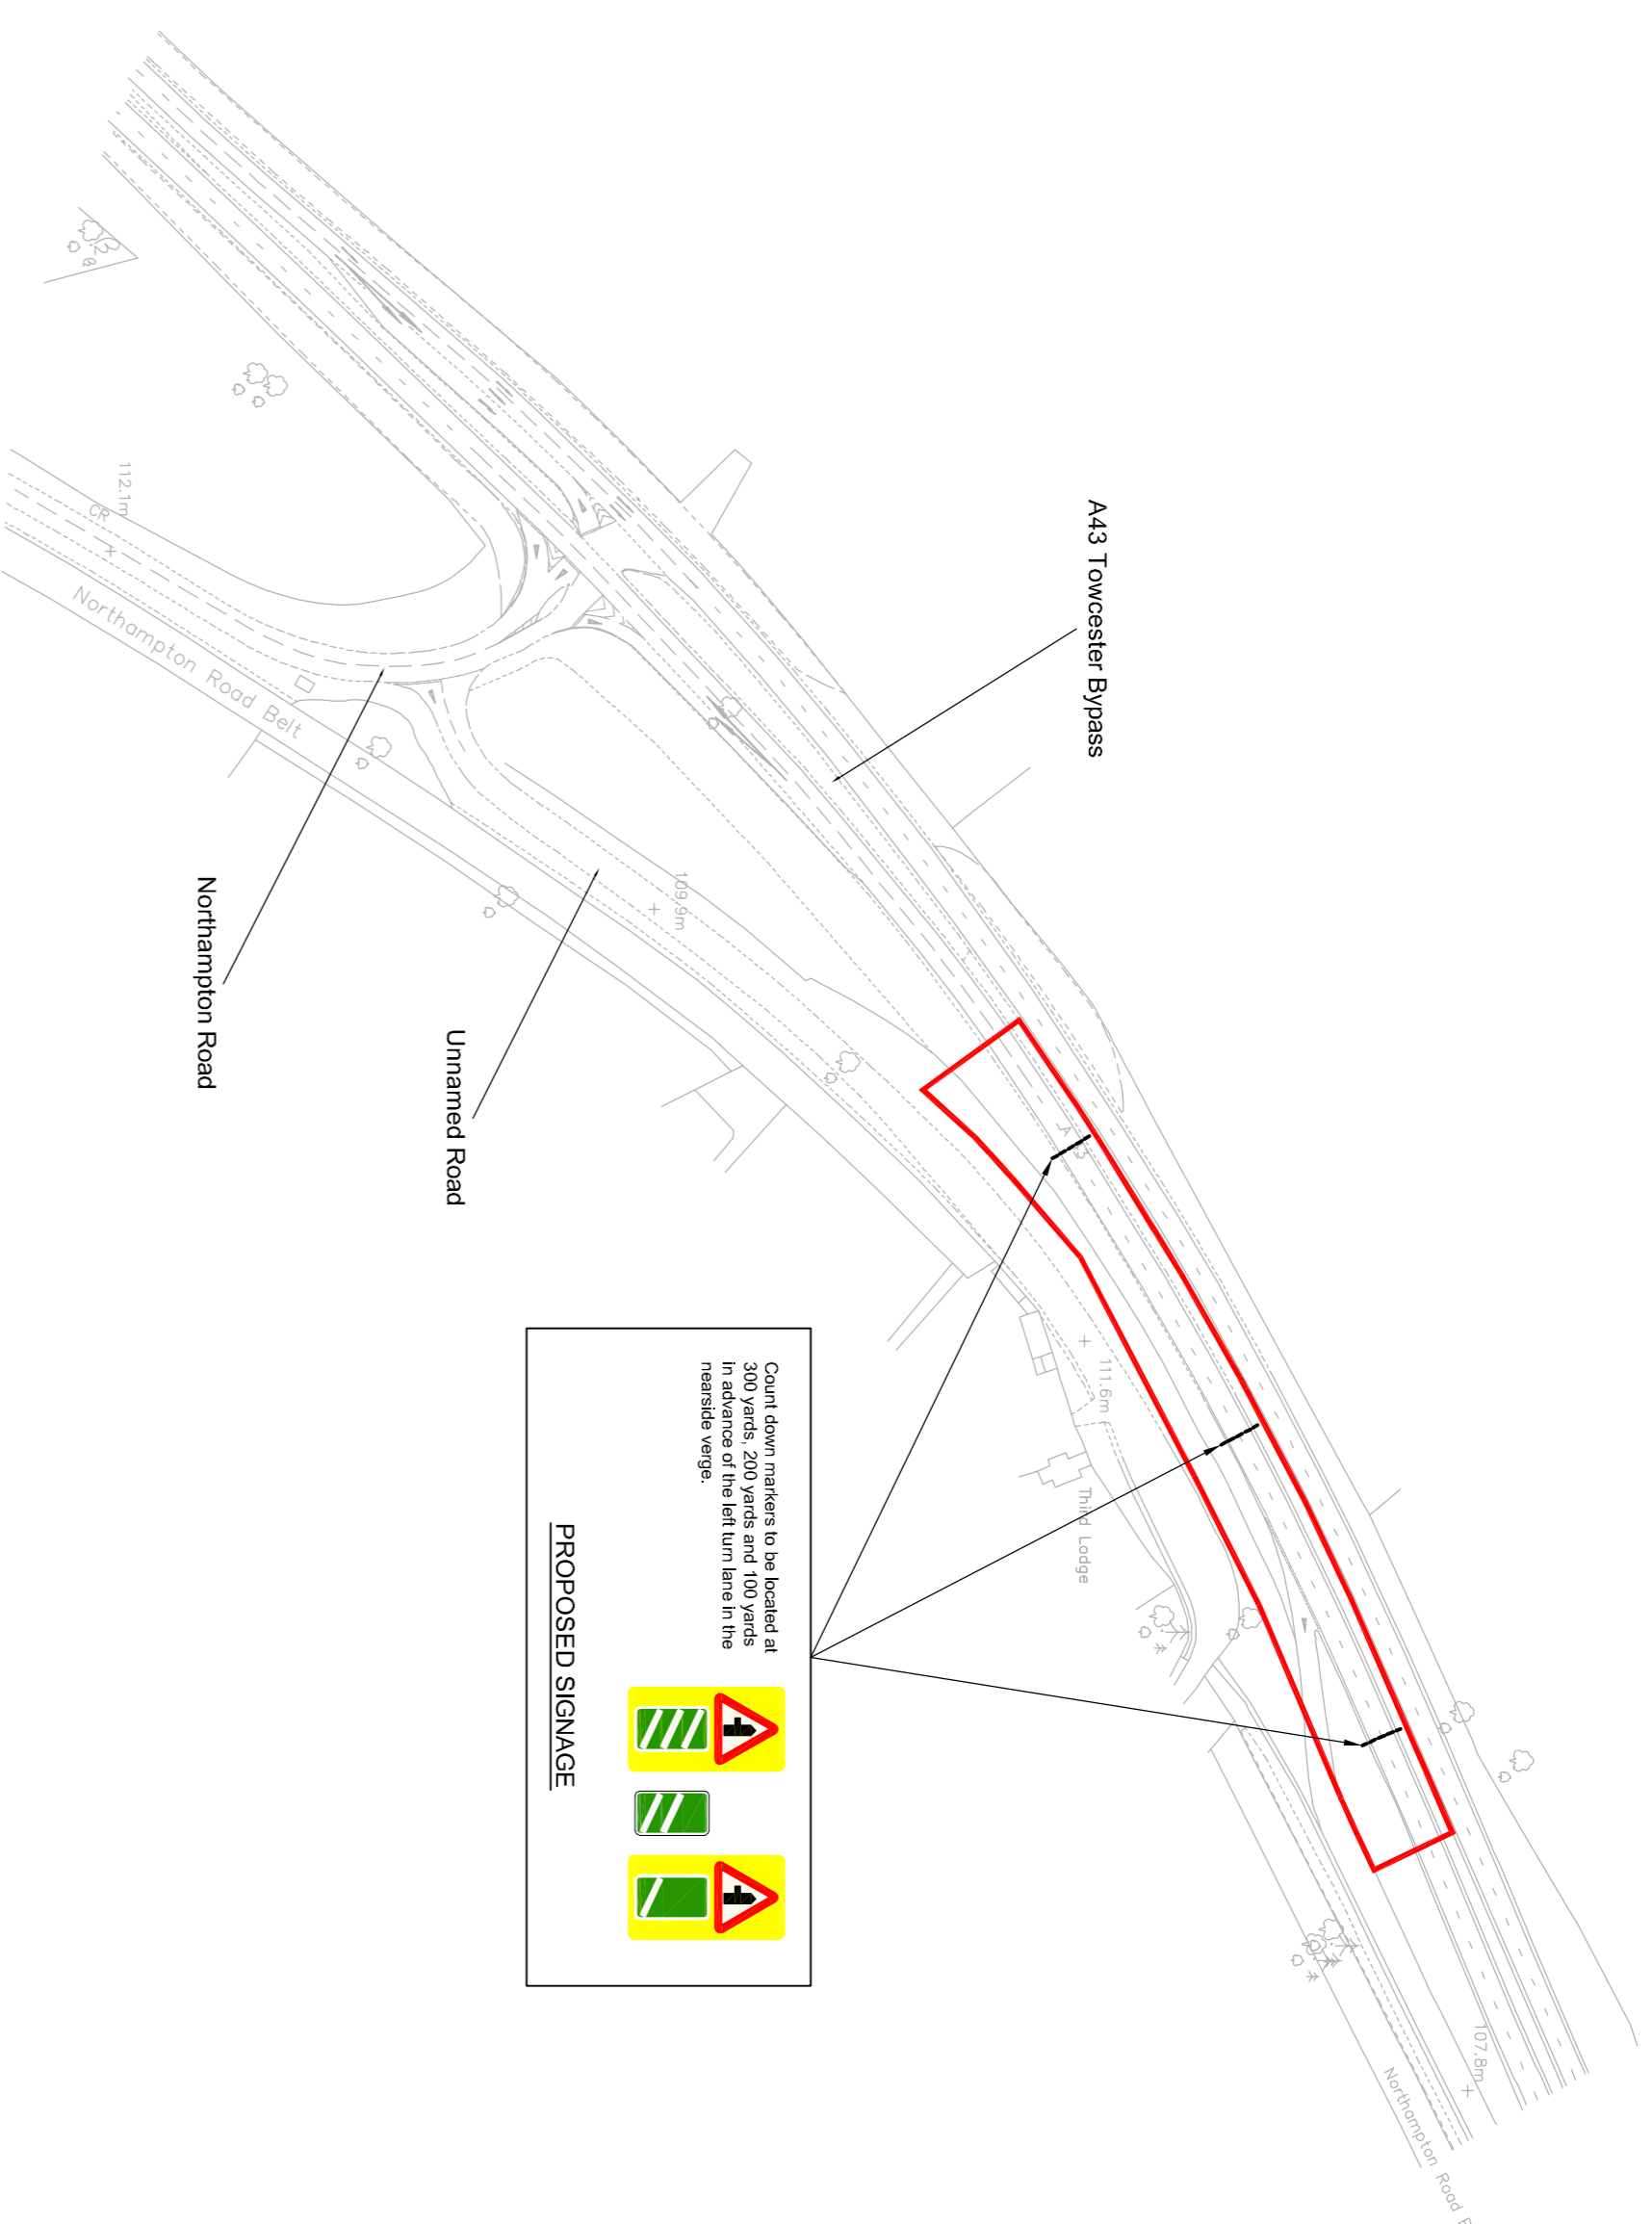
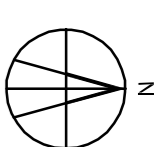




A43 Tiffeld Turn

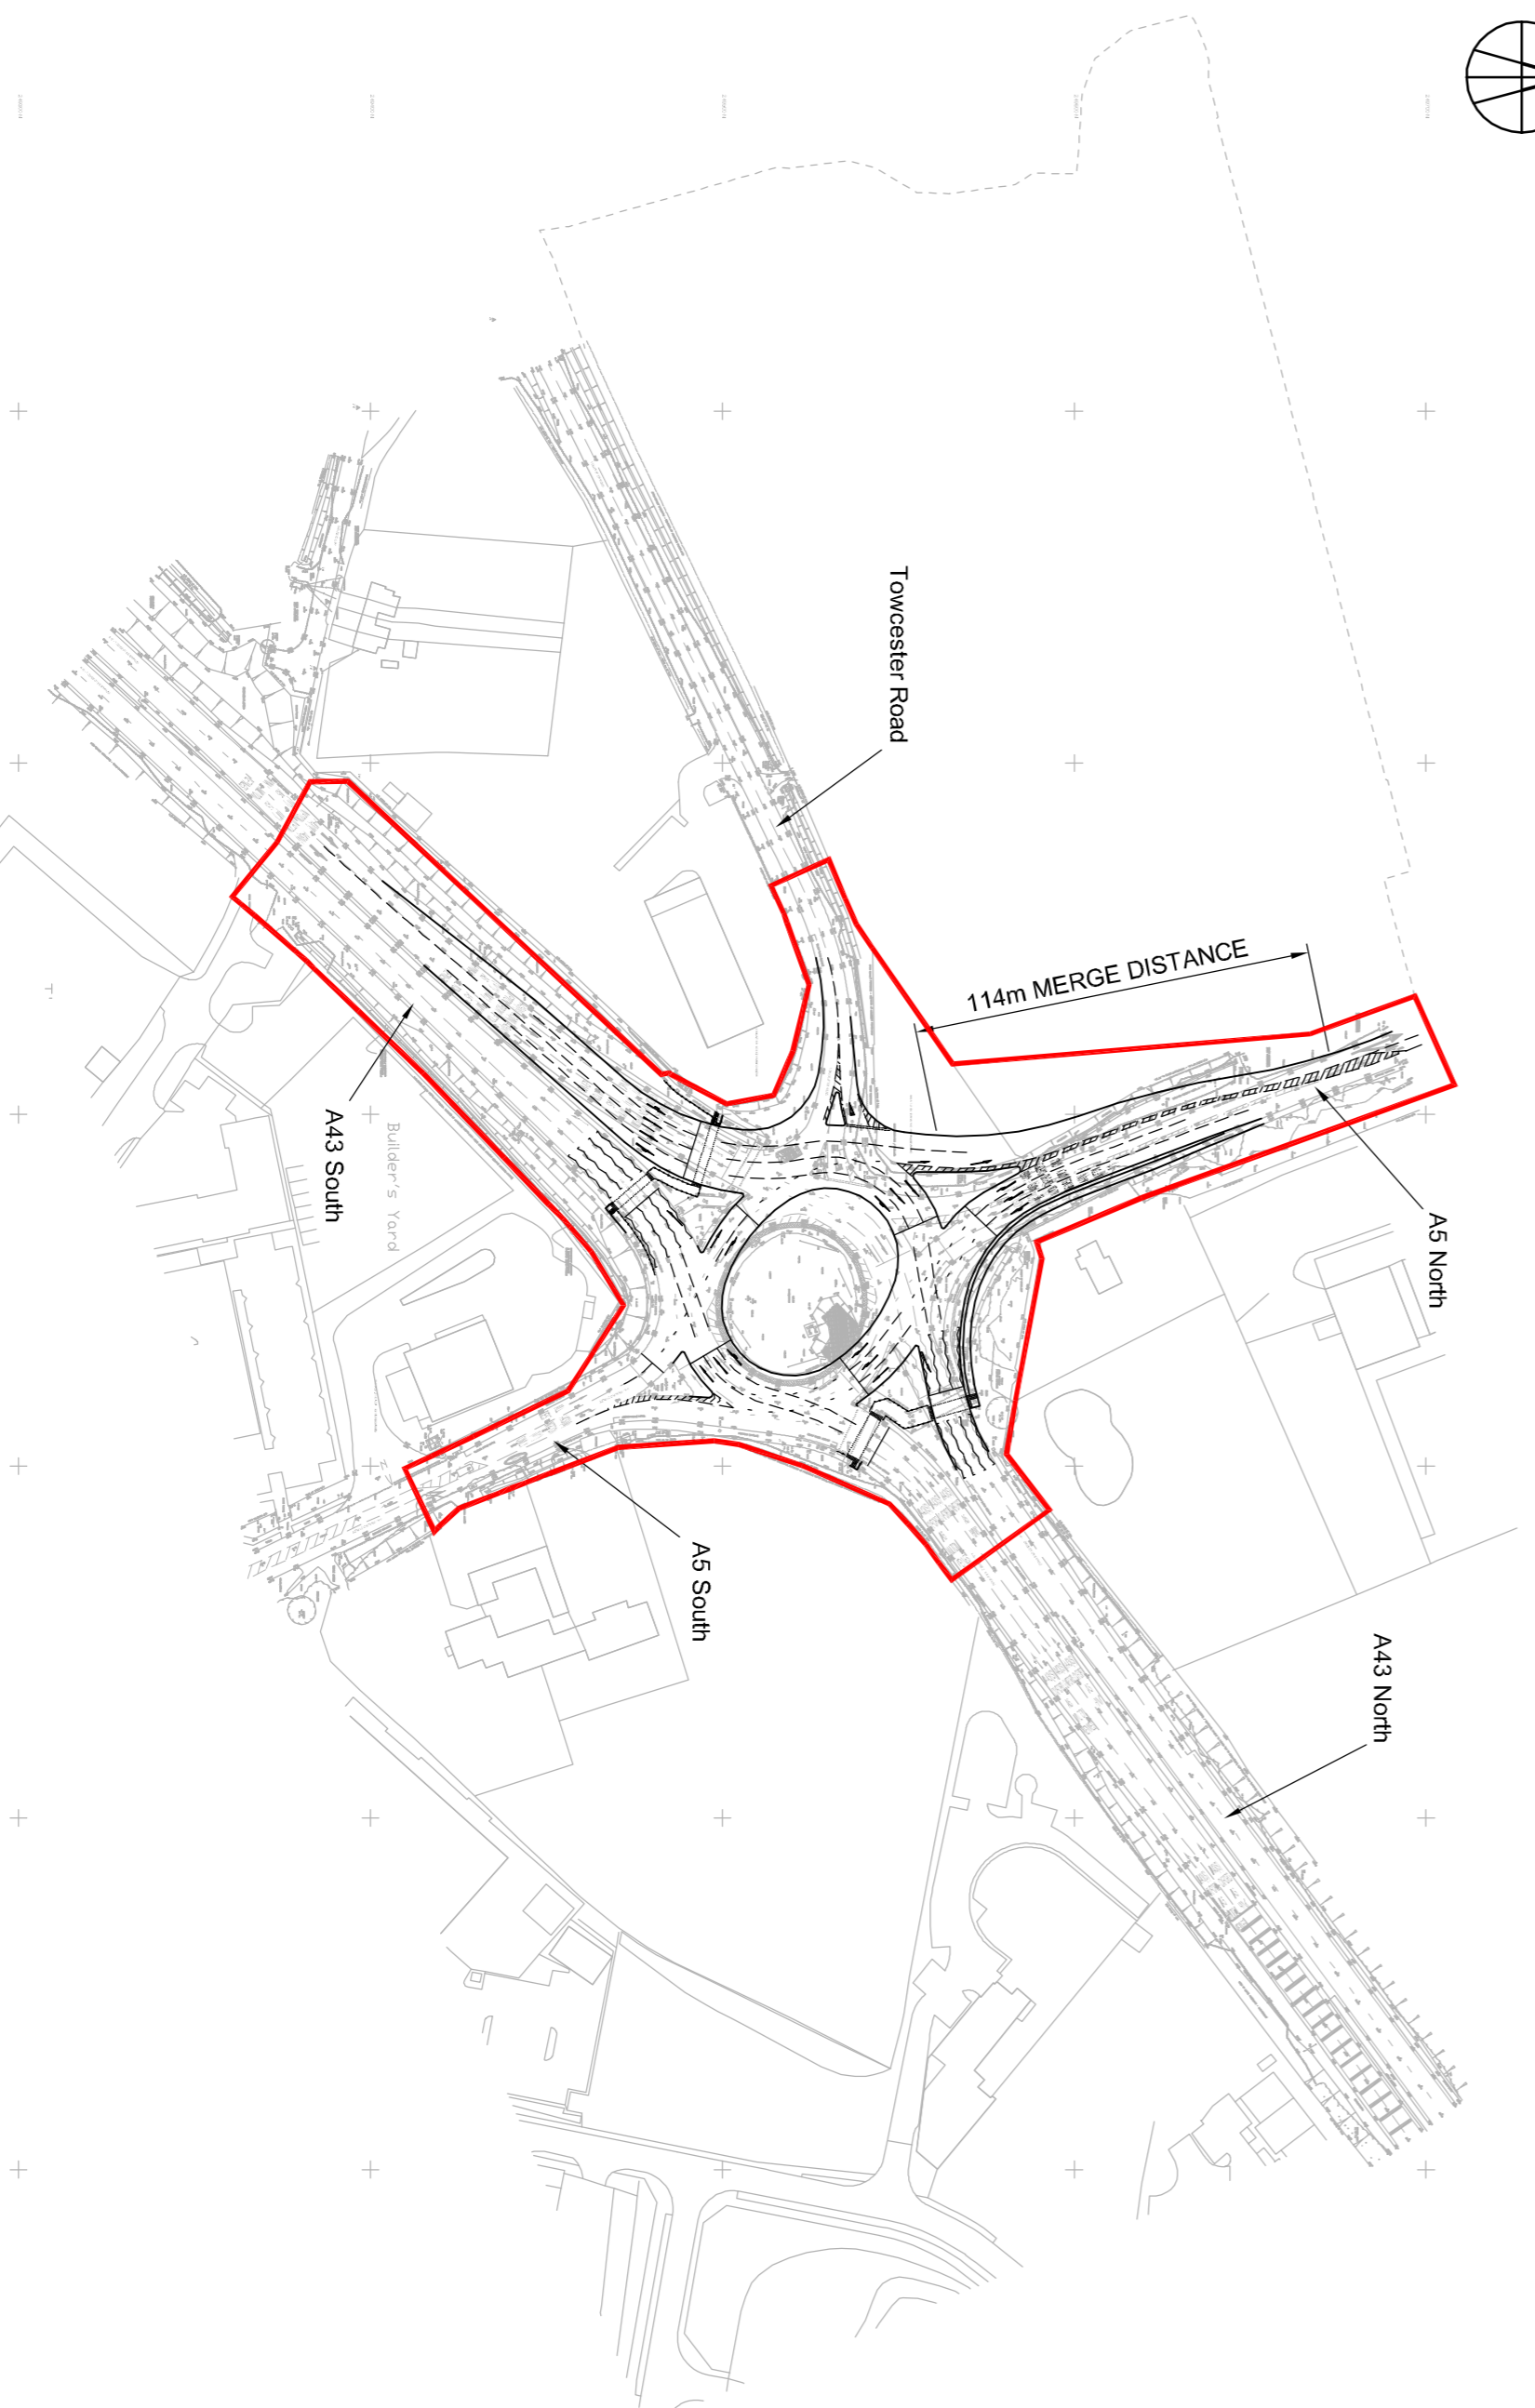

A43/Northampton Road

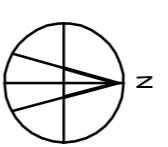

Tove Roundabout

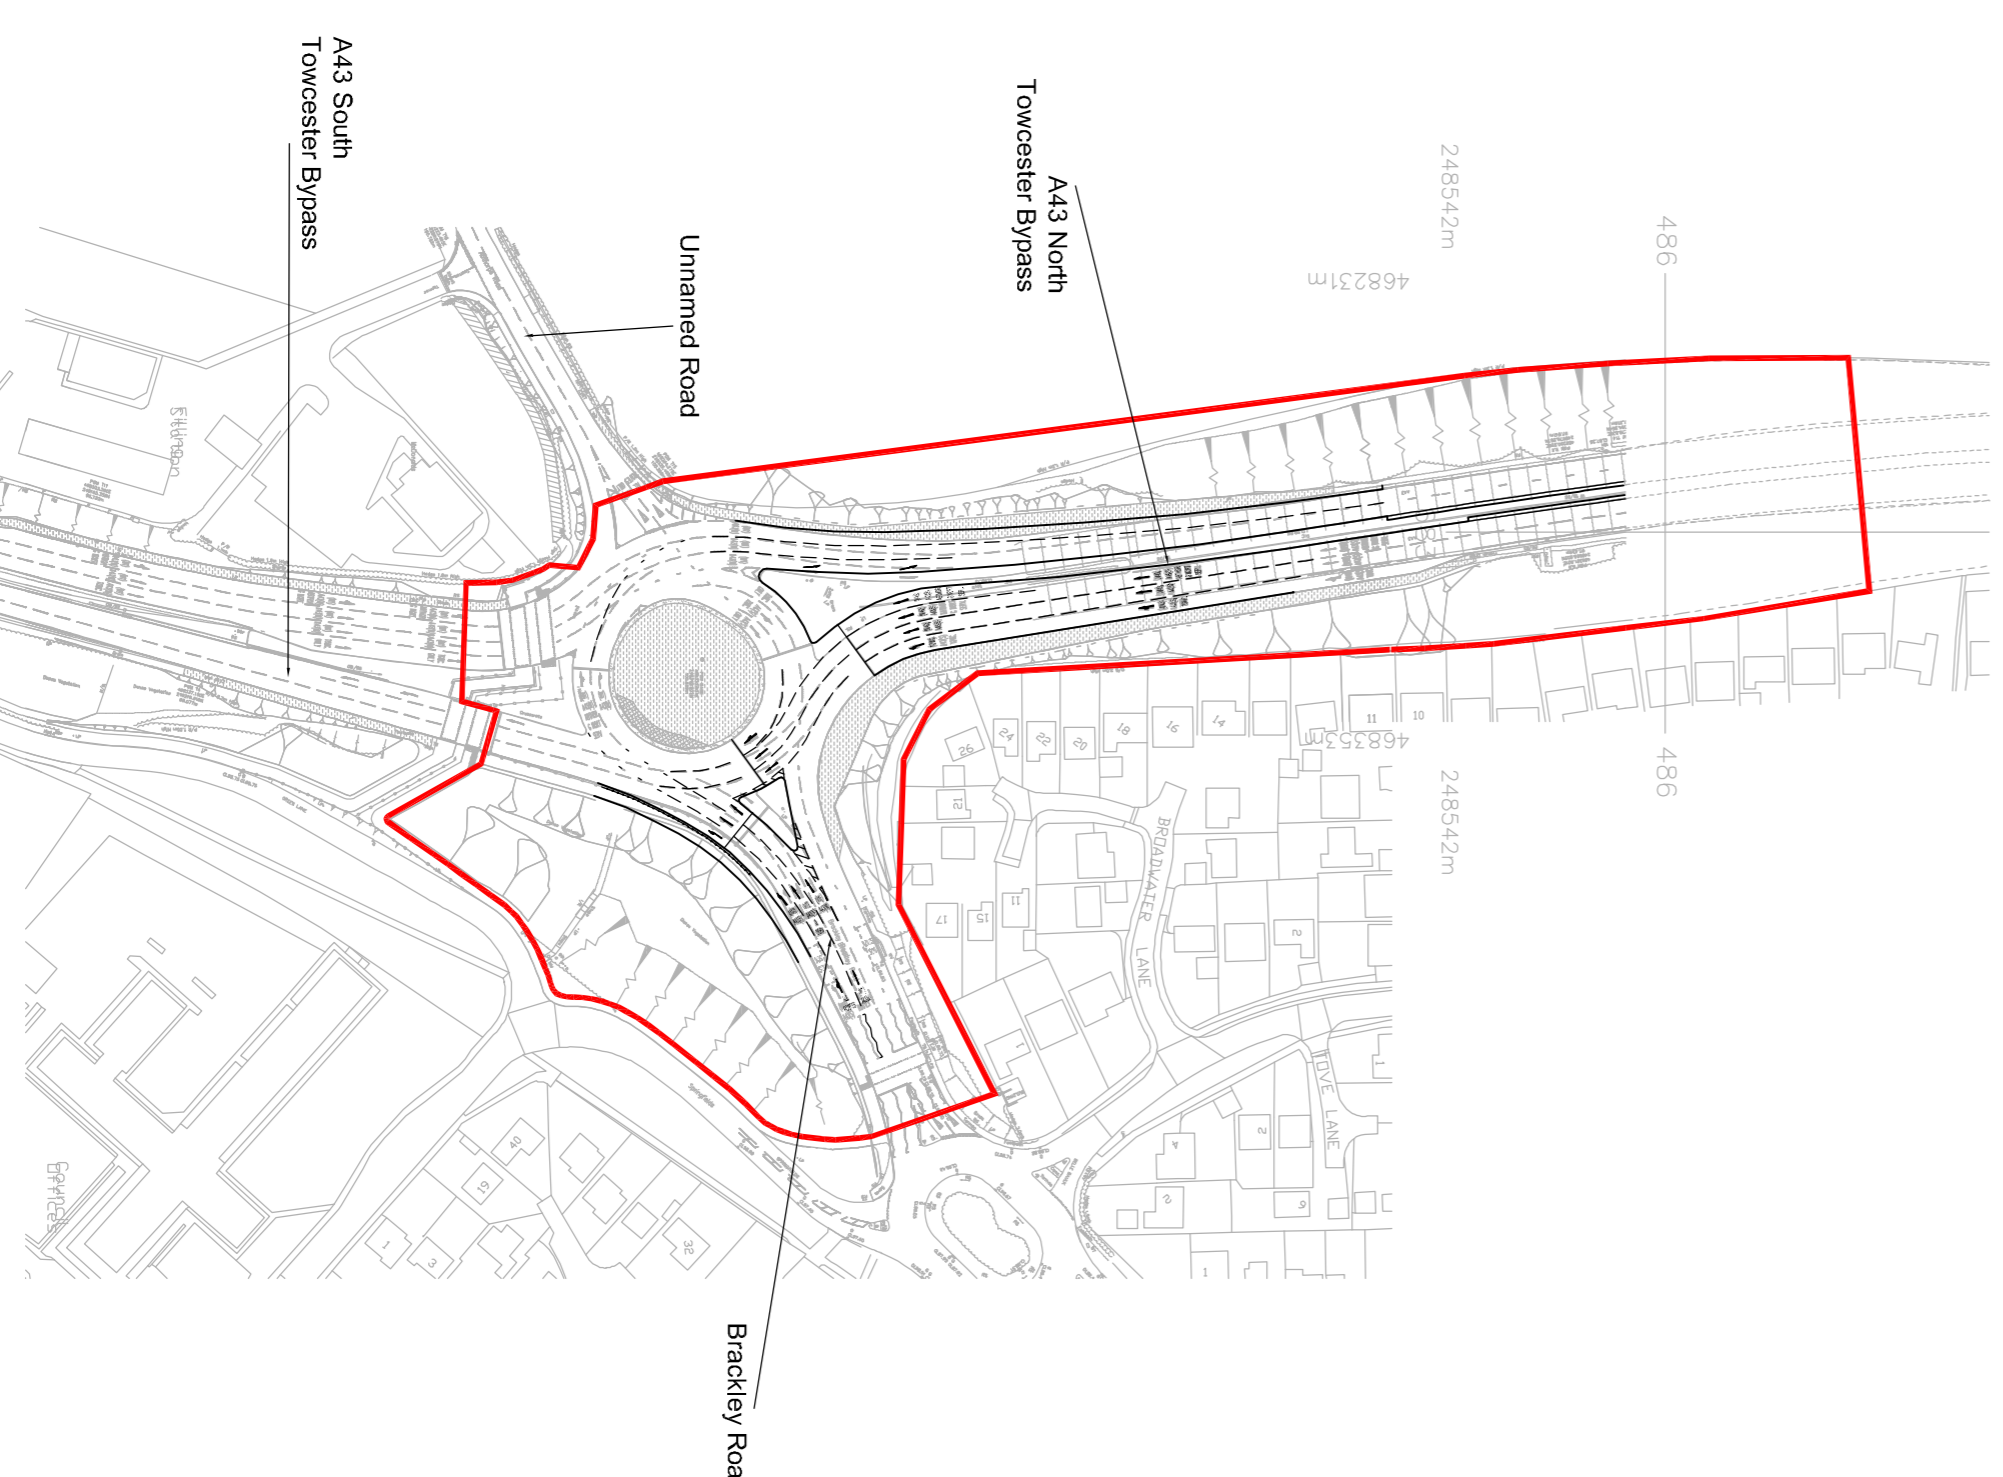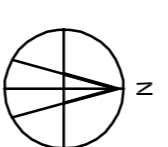

Abthorpe Roundabout

LEGEND


- Red Line Boundary
- Approximate extent of proposed high friction surfacing (to commence 50m in advance of the left turn lane)



REV	DATE	DETAILS OF ISSUE/REVISION	BY	CHK



ASHFIELD LAND

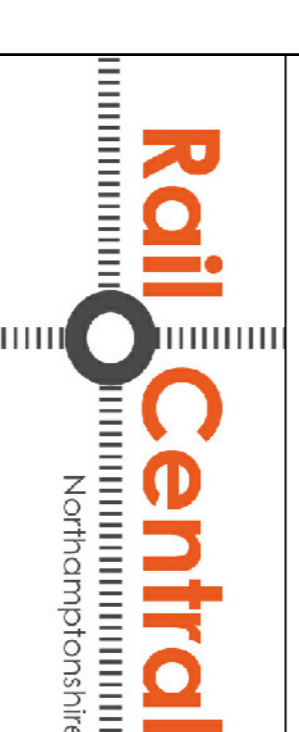

THE RAIL CENTRAL RAIL FREIGHT INTERCHANGE AND HIGHWAY ORDER 201(X)

DRAWING TITLE
Highway Plans
General Arrangement
Sheet 4 of 7

SCALE	1:2,000	DRAWN	PSW
PAGE SIZE	A1	REVIEWED	MB

REGULATION	DOCUMENT
5(2) (o)	-

DRAFT - STAGE 2 CONSULTATION

DRAWING NO	1211-80/HMP/04	REVISION	-
------------	----------------	----------	---