


Figure 15.2 – Main SRFI Site: Existing Utilities Layout

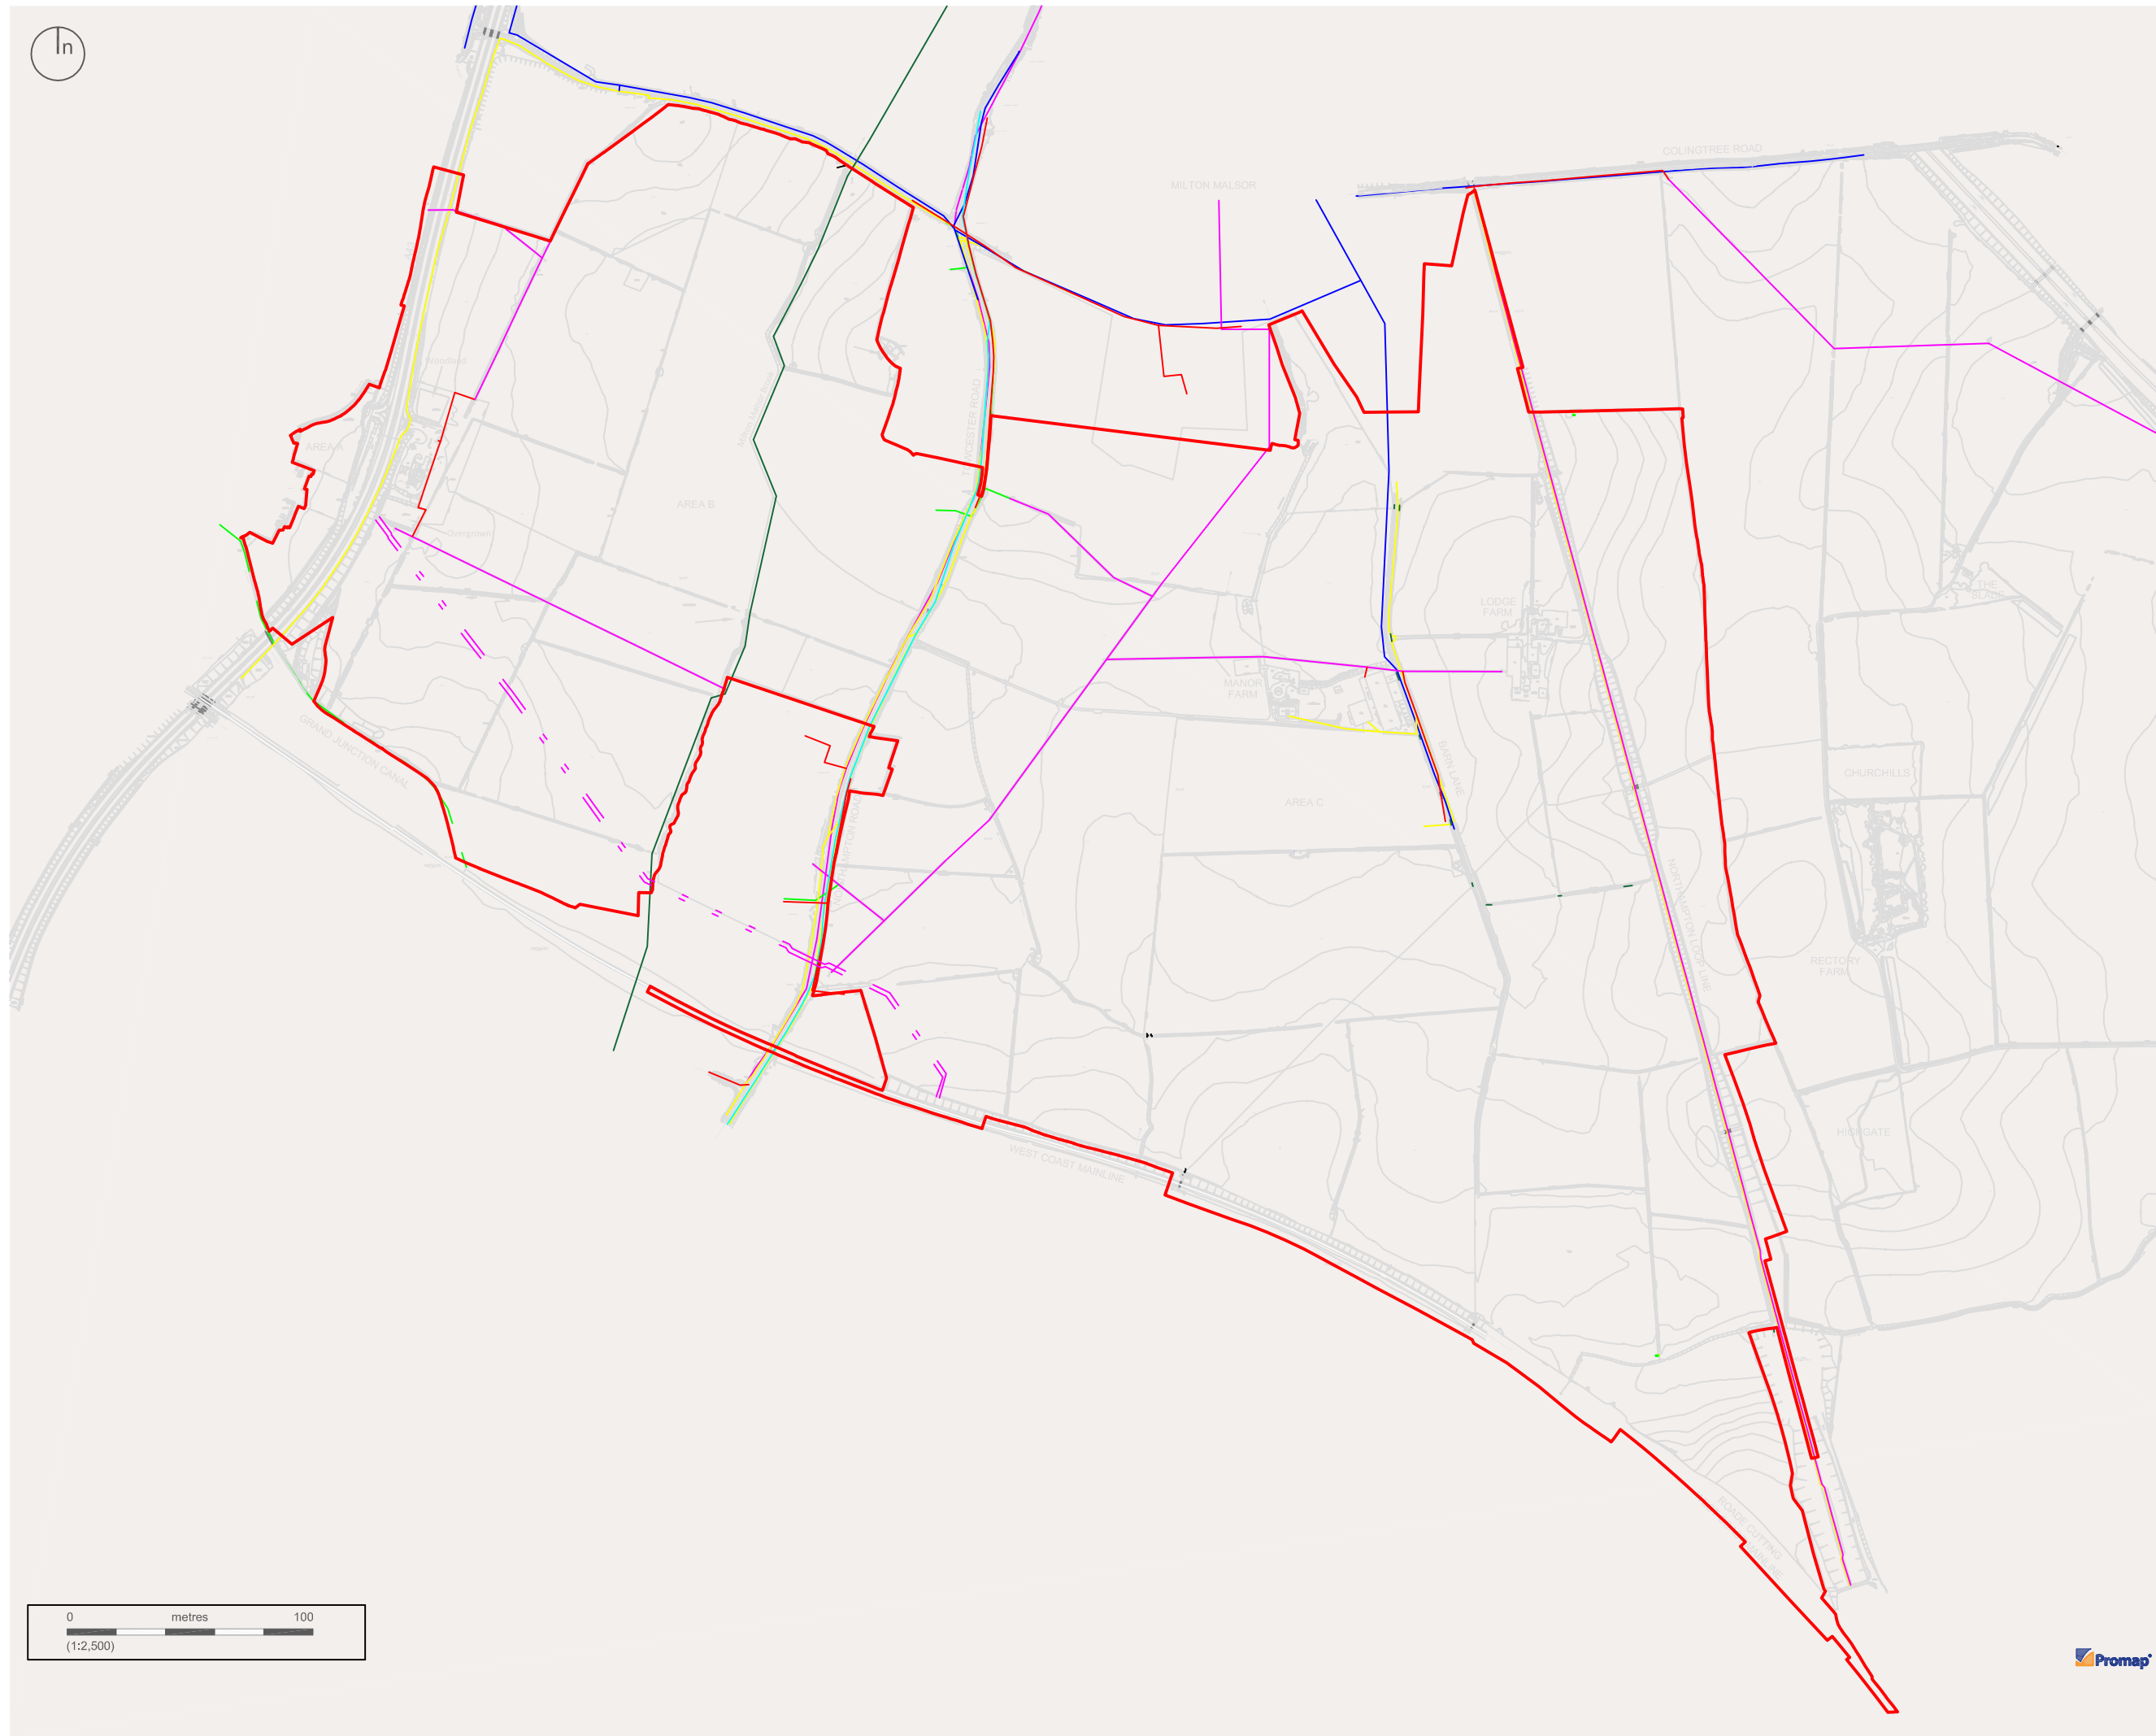

Key

- Site Boundary
- BPA Oil Pipeline
- OG - BT Cable
- Anglian - Surface Drainage
- Anglian - Foul Drainage
- Anglian - Distribution Main
- Instalcom - Misc. Cable
- BSkyB - Sky Cable
- NGG - Medium Pressure Gas
- NGG - Low Pressure Gas
- WPD - LV - UG Cable
- WPD - LV - OH Cable
- WPD - HV - OH Cable
- GTC - Medium Pressure Gas
- Cemex - LHP Mains Gas
- Virgin Media
- Mobile Network Mast

Reproduction of all or any part of this document is prohibited without the consent of Ashfield Land Management Limited. © Crown Copyright and database right (2017). No liability will be accepted for any omission or inconsistency should this drawing be used for construction purposes. All rights reserved.

Client reference:
Ashfield Land Management Limited

Project:
Rail Central, Northamptonshire

Document:
Environmental Statement

Title:
Main SRFI Site Existing Utility Services Layout

Figure No.
15.2.1

Revision: 1	Author: Hydrock
Date: 17.07.17	Scale: 1:2500 (A3)

