

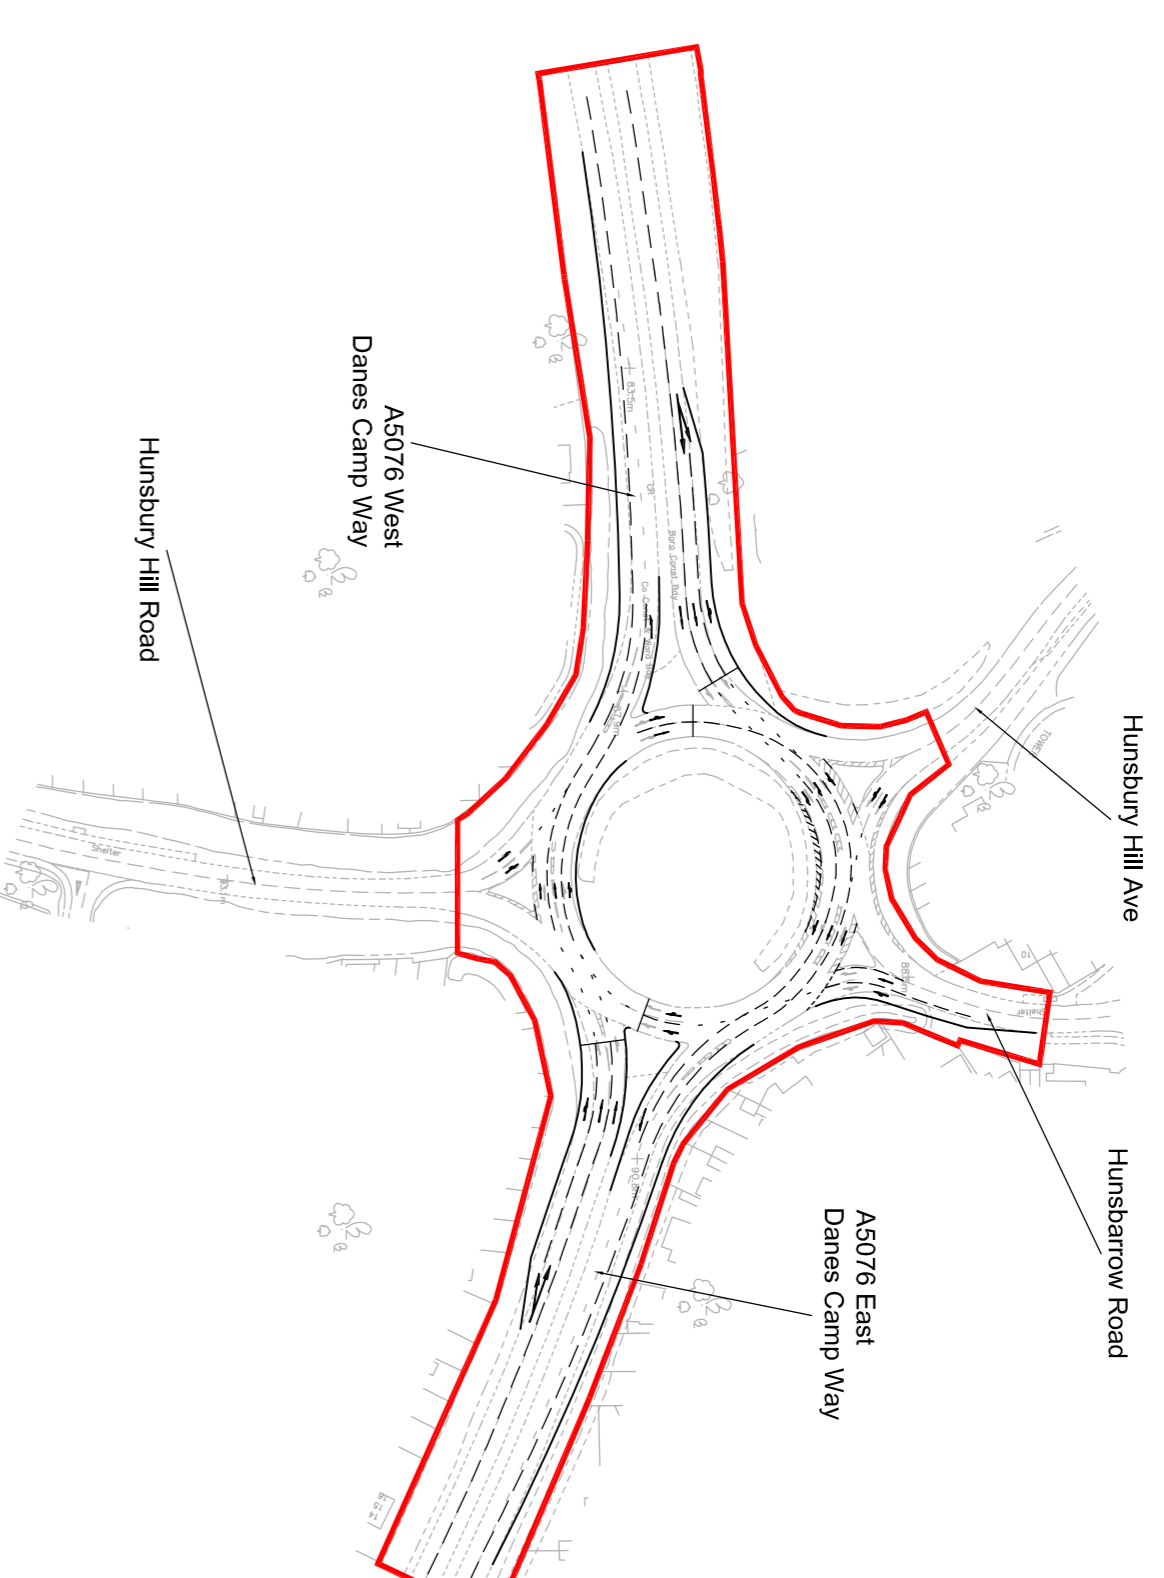
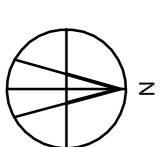




A508/A5199

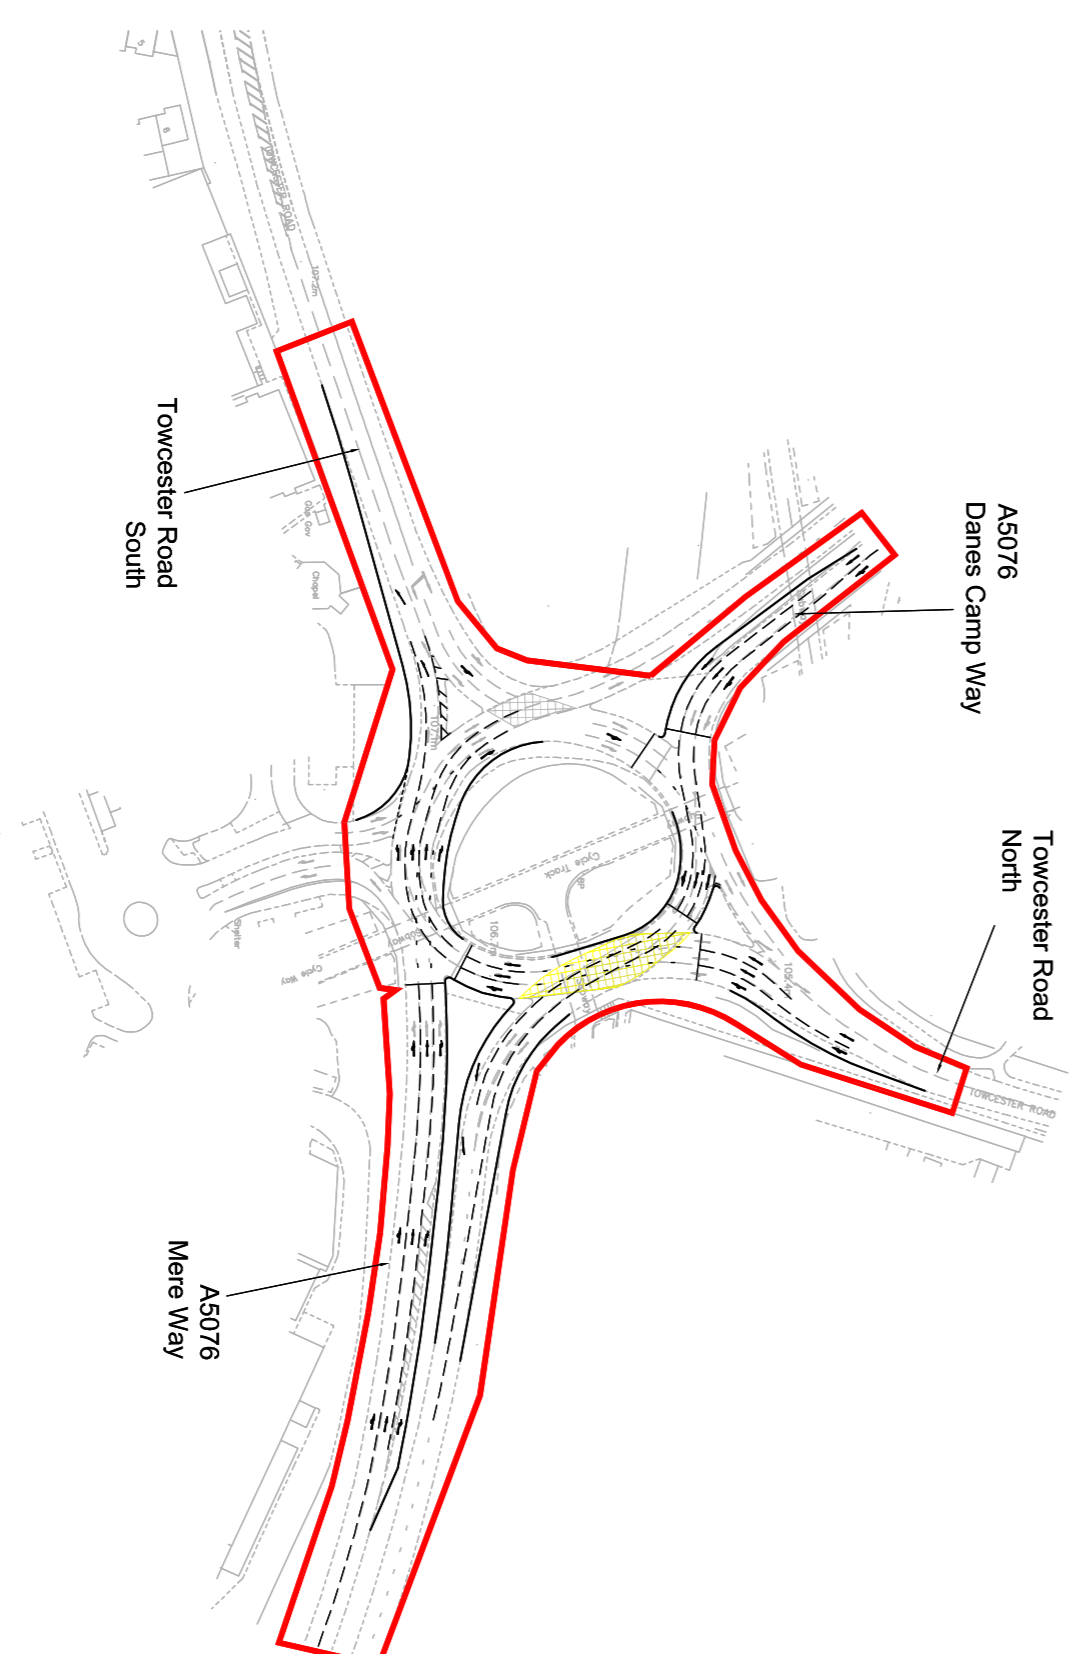

A5076/Hunsbury Hill Avenue/Hunsbarrow Road/Hunsbury Hill Road

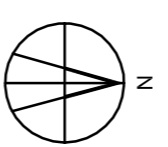

Towcester Road/A5076/A5123/Tesco

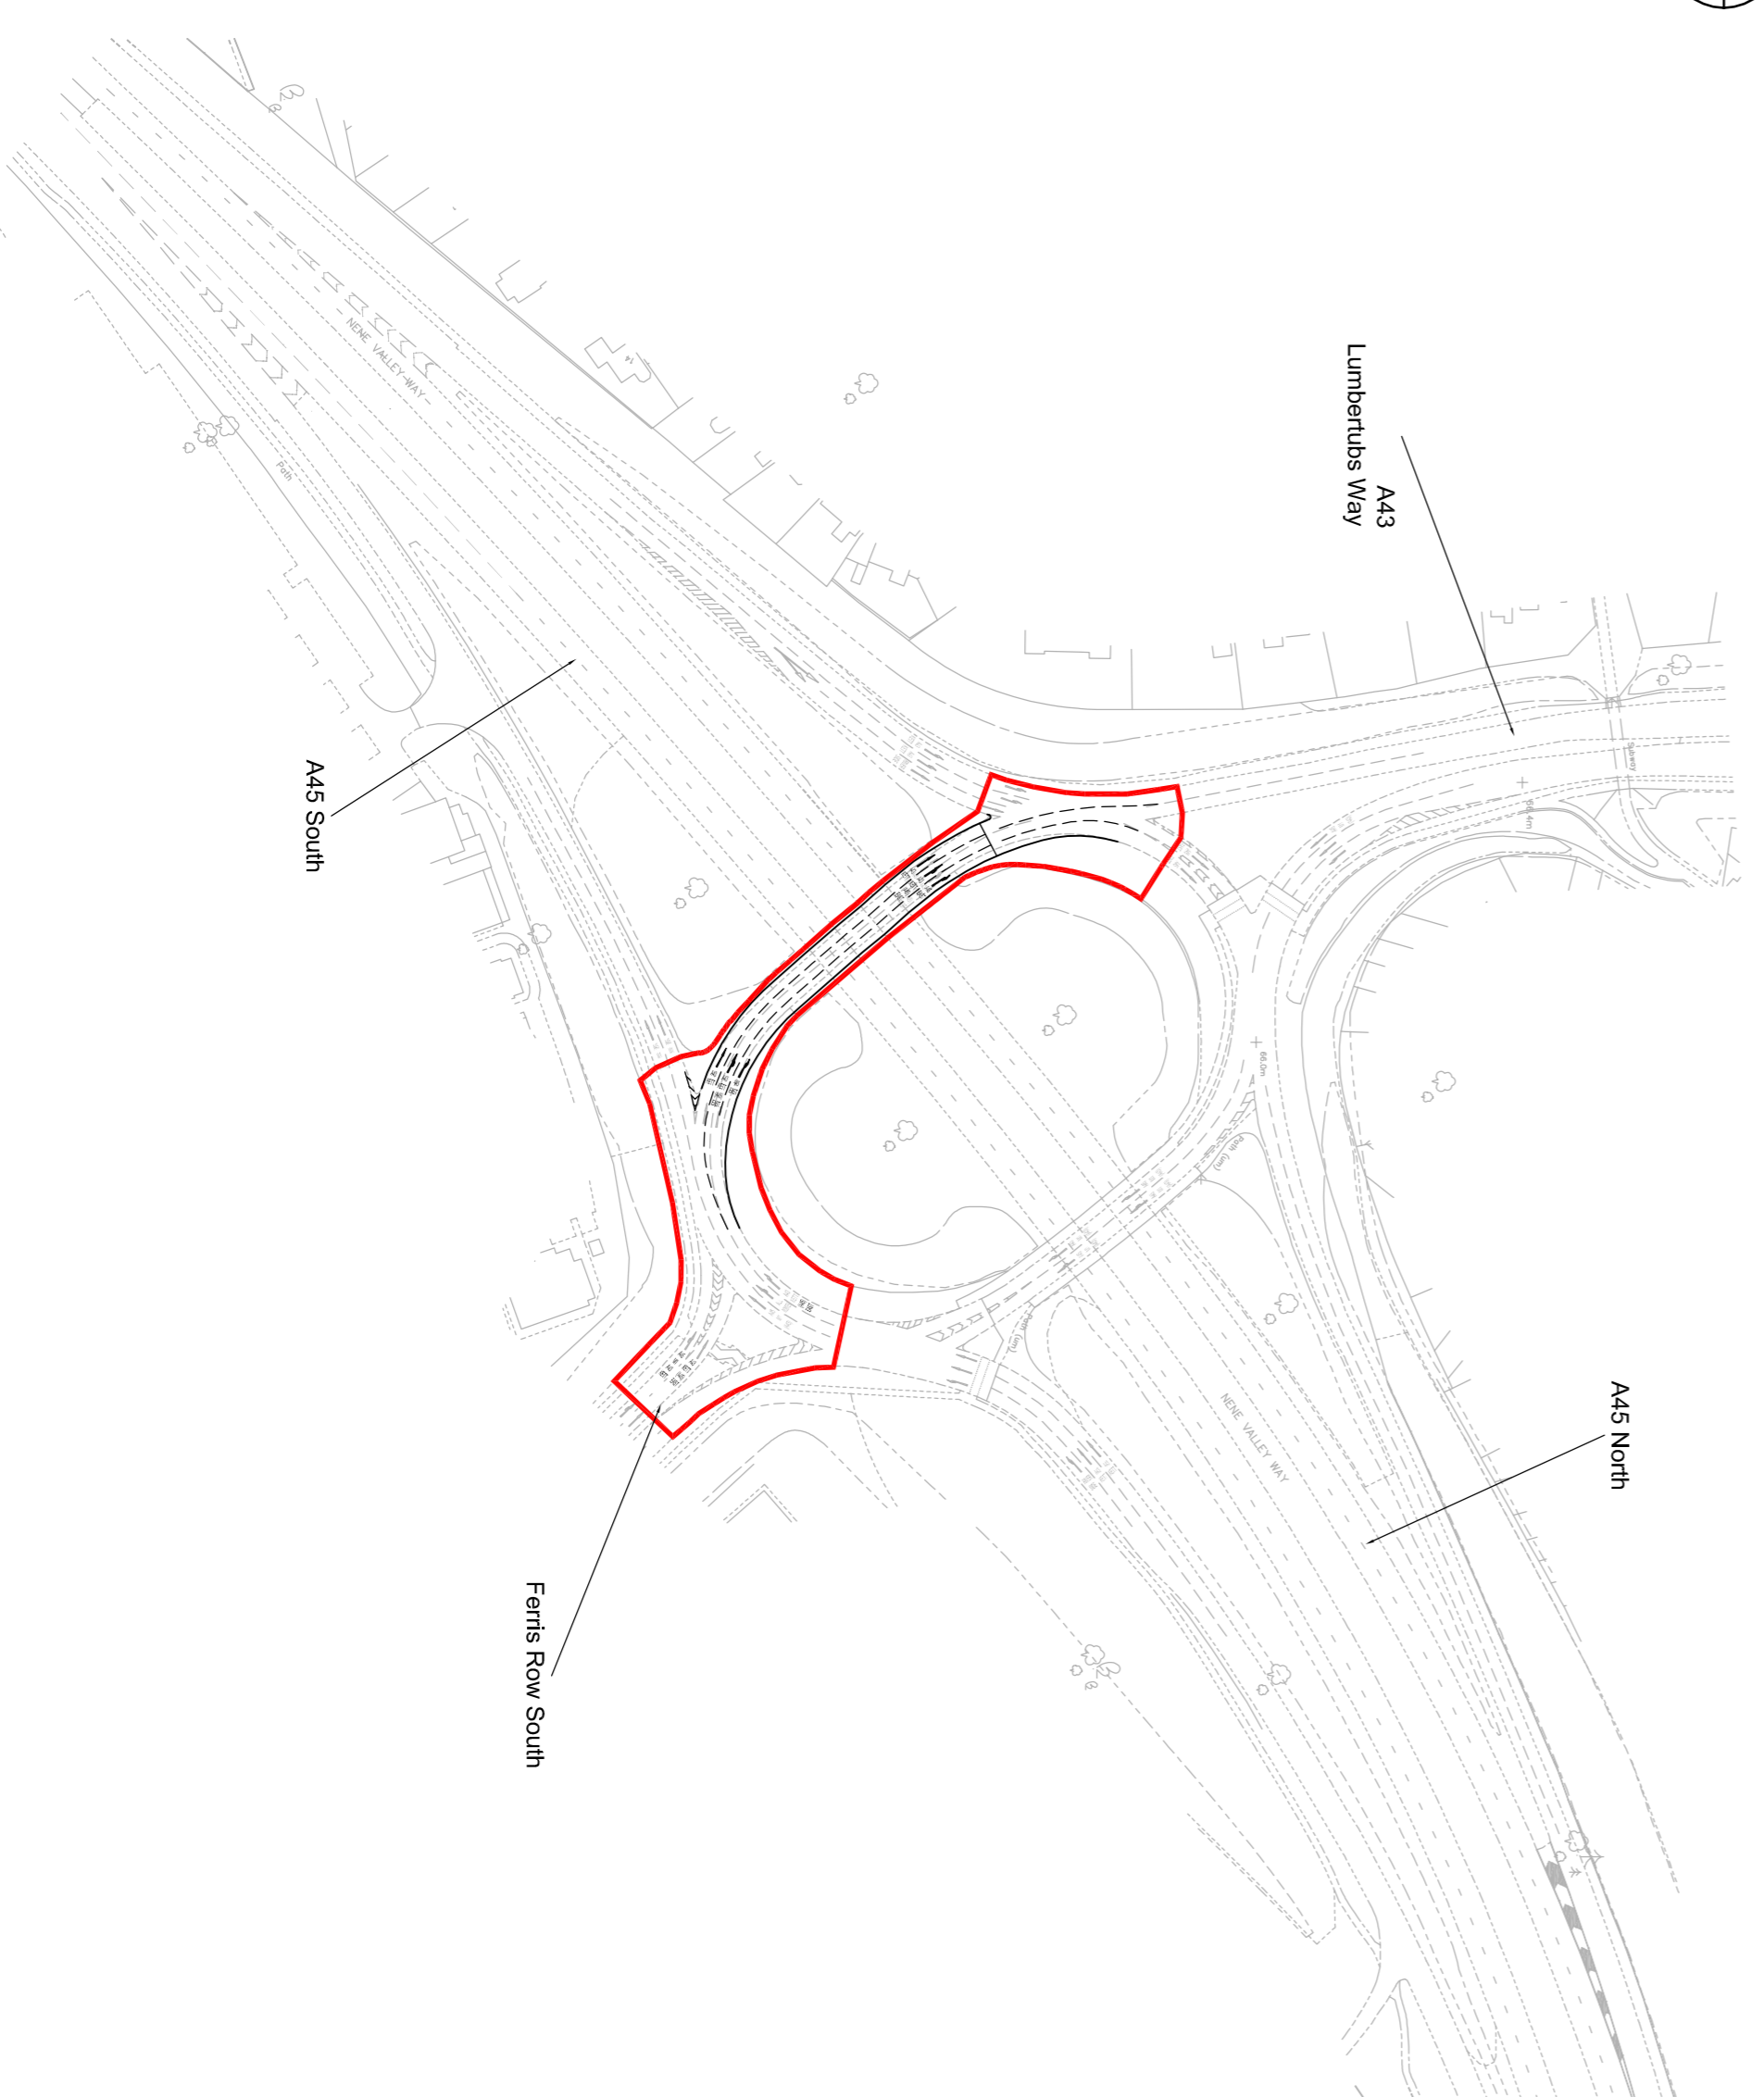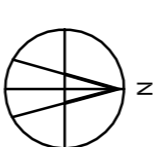

A45/A43/Ferris Row

LEGEND


— Red Line Boundary



REV	DATE	DETAILS OF ISSUE/REVISION	DRW	REV



**ASHFIELD LAND**

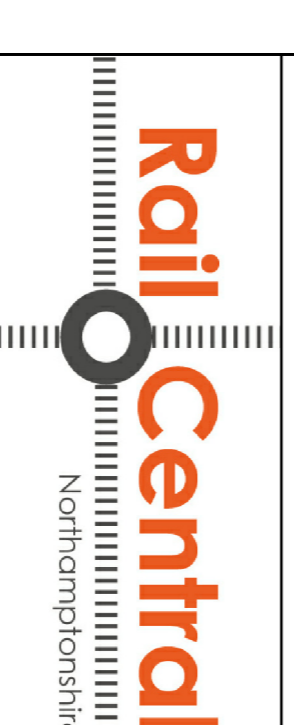

**THE RAIL CENTRAL RAIL  
FREIGHT INTERCHANGE  
AND HIGHWAY ORDER 201(X)**

**DRAWING TITLE**  
Highway Plans  
General Arrangement  
Sheet 5 of 7

SCALE	1:2,000	DRAWN	PSW
PAGE SIZE	A1	RECHECKED	MB
REGULATION		DOCUMENT	

5(2) (o)

**DRAFT - STAGE 2 CONSULTATION**

DRAWING NO  
1211-80/HMP/05

REVISION  
-